



Legend

- Nuweveld West Wind Farm
- Nuweveld Wind Farms Boundary
- Provincial / District Roads
- 38 Potential Turbine Locations and Hardstands
- Overhead Powerline Sections
- Overhead Line Sections next to proposed Eskom Gridline
- Cables Along Existing Roads
- Offroad Underground Cable Sections
- Shared Road Infrastructure with Nuweveld North Wind Farm
- Shared Road Infrastructure with Nuweveld East Wind Farm
- Shared Road Infrastructure with Nuweveld North and East Wind Farms
- New and Upgraded Roads
- Met Mast
- Temporary Shared N1 Bypass Road
- Battery Storage Facility (±2.4ha)
- Site Camps and Batching Plants Options A and B
- Nuweveld West Substation (150m x 75m)


Notes:

Powerlines/cables from wind turbines to the wind farm substation will be up to 33kV.

Note this layout is the layout that was assessed in the EIA Phase of the project and consists of 38 potential turbine locations.

Date: 2021/03/14


Version: 0

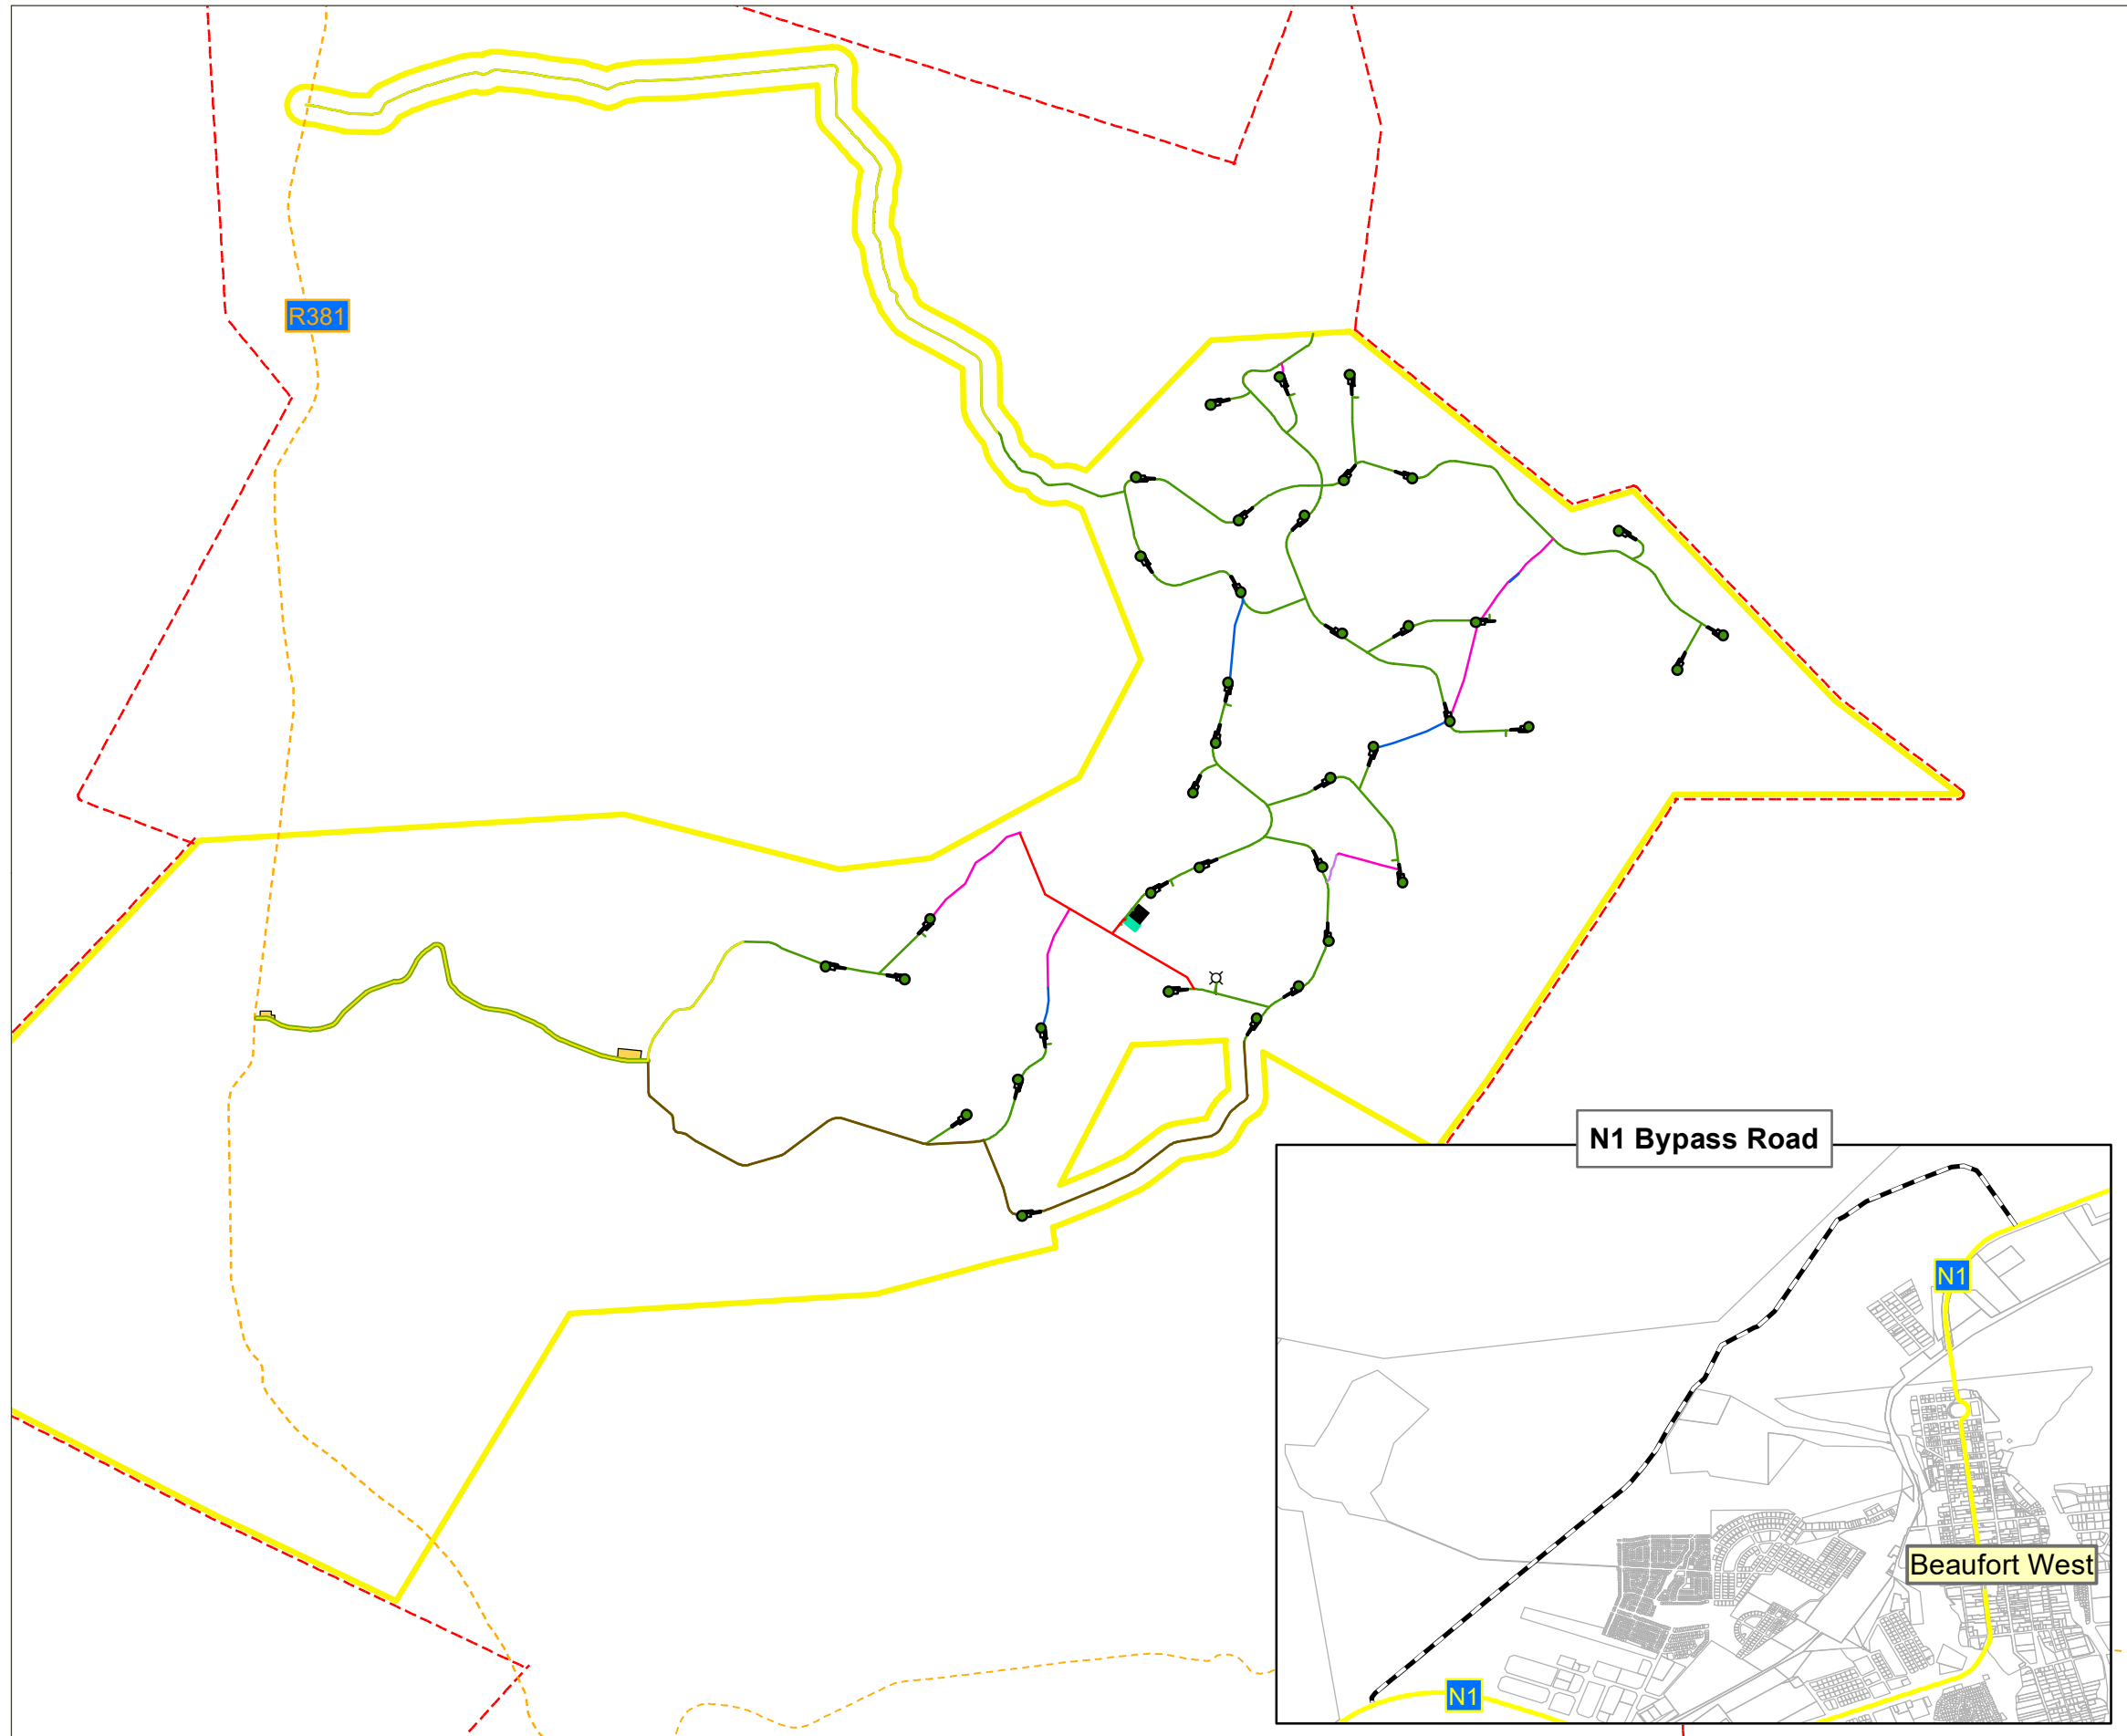

Map by: WL



A3 scale: 1:75,000

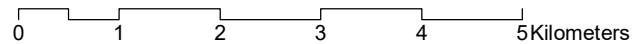

Job No: 505810

Projection: WGS_1984_UTM_Zone_34S

Nuweveld West Wind Farm - EIA Phase

Site Plan