


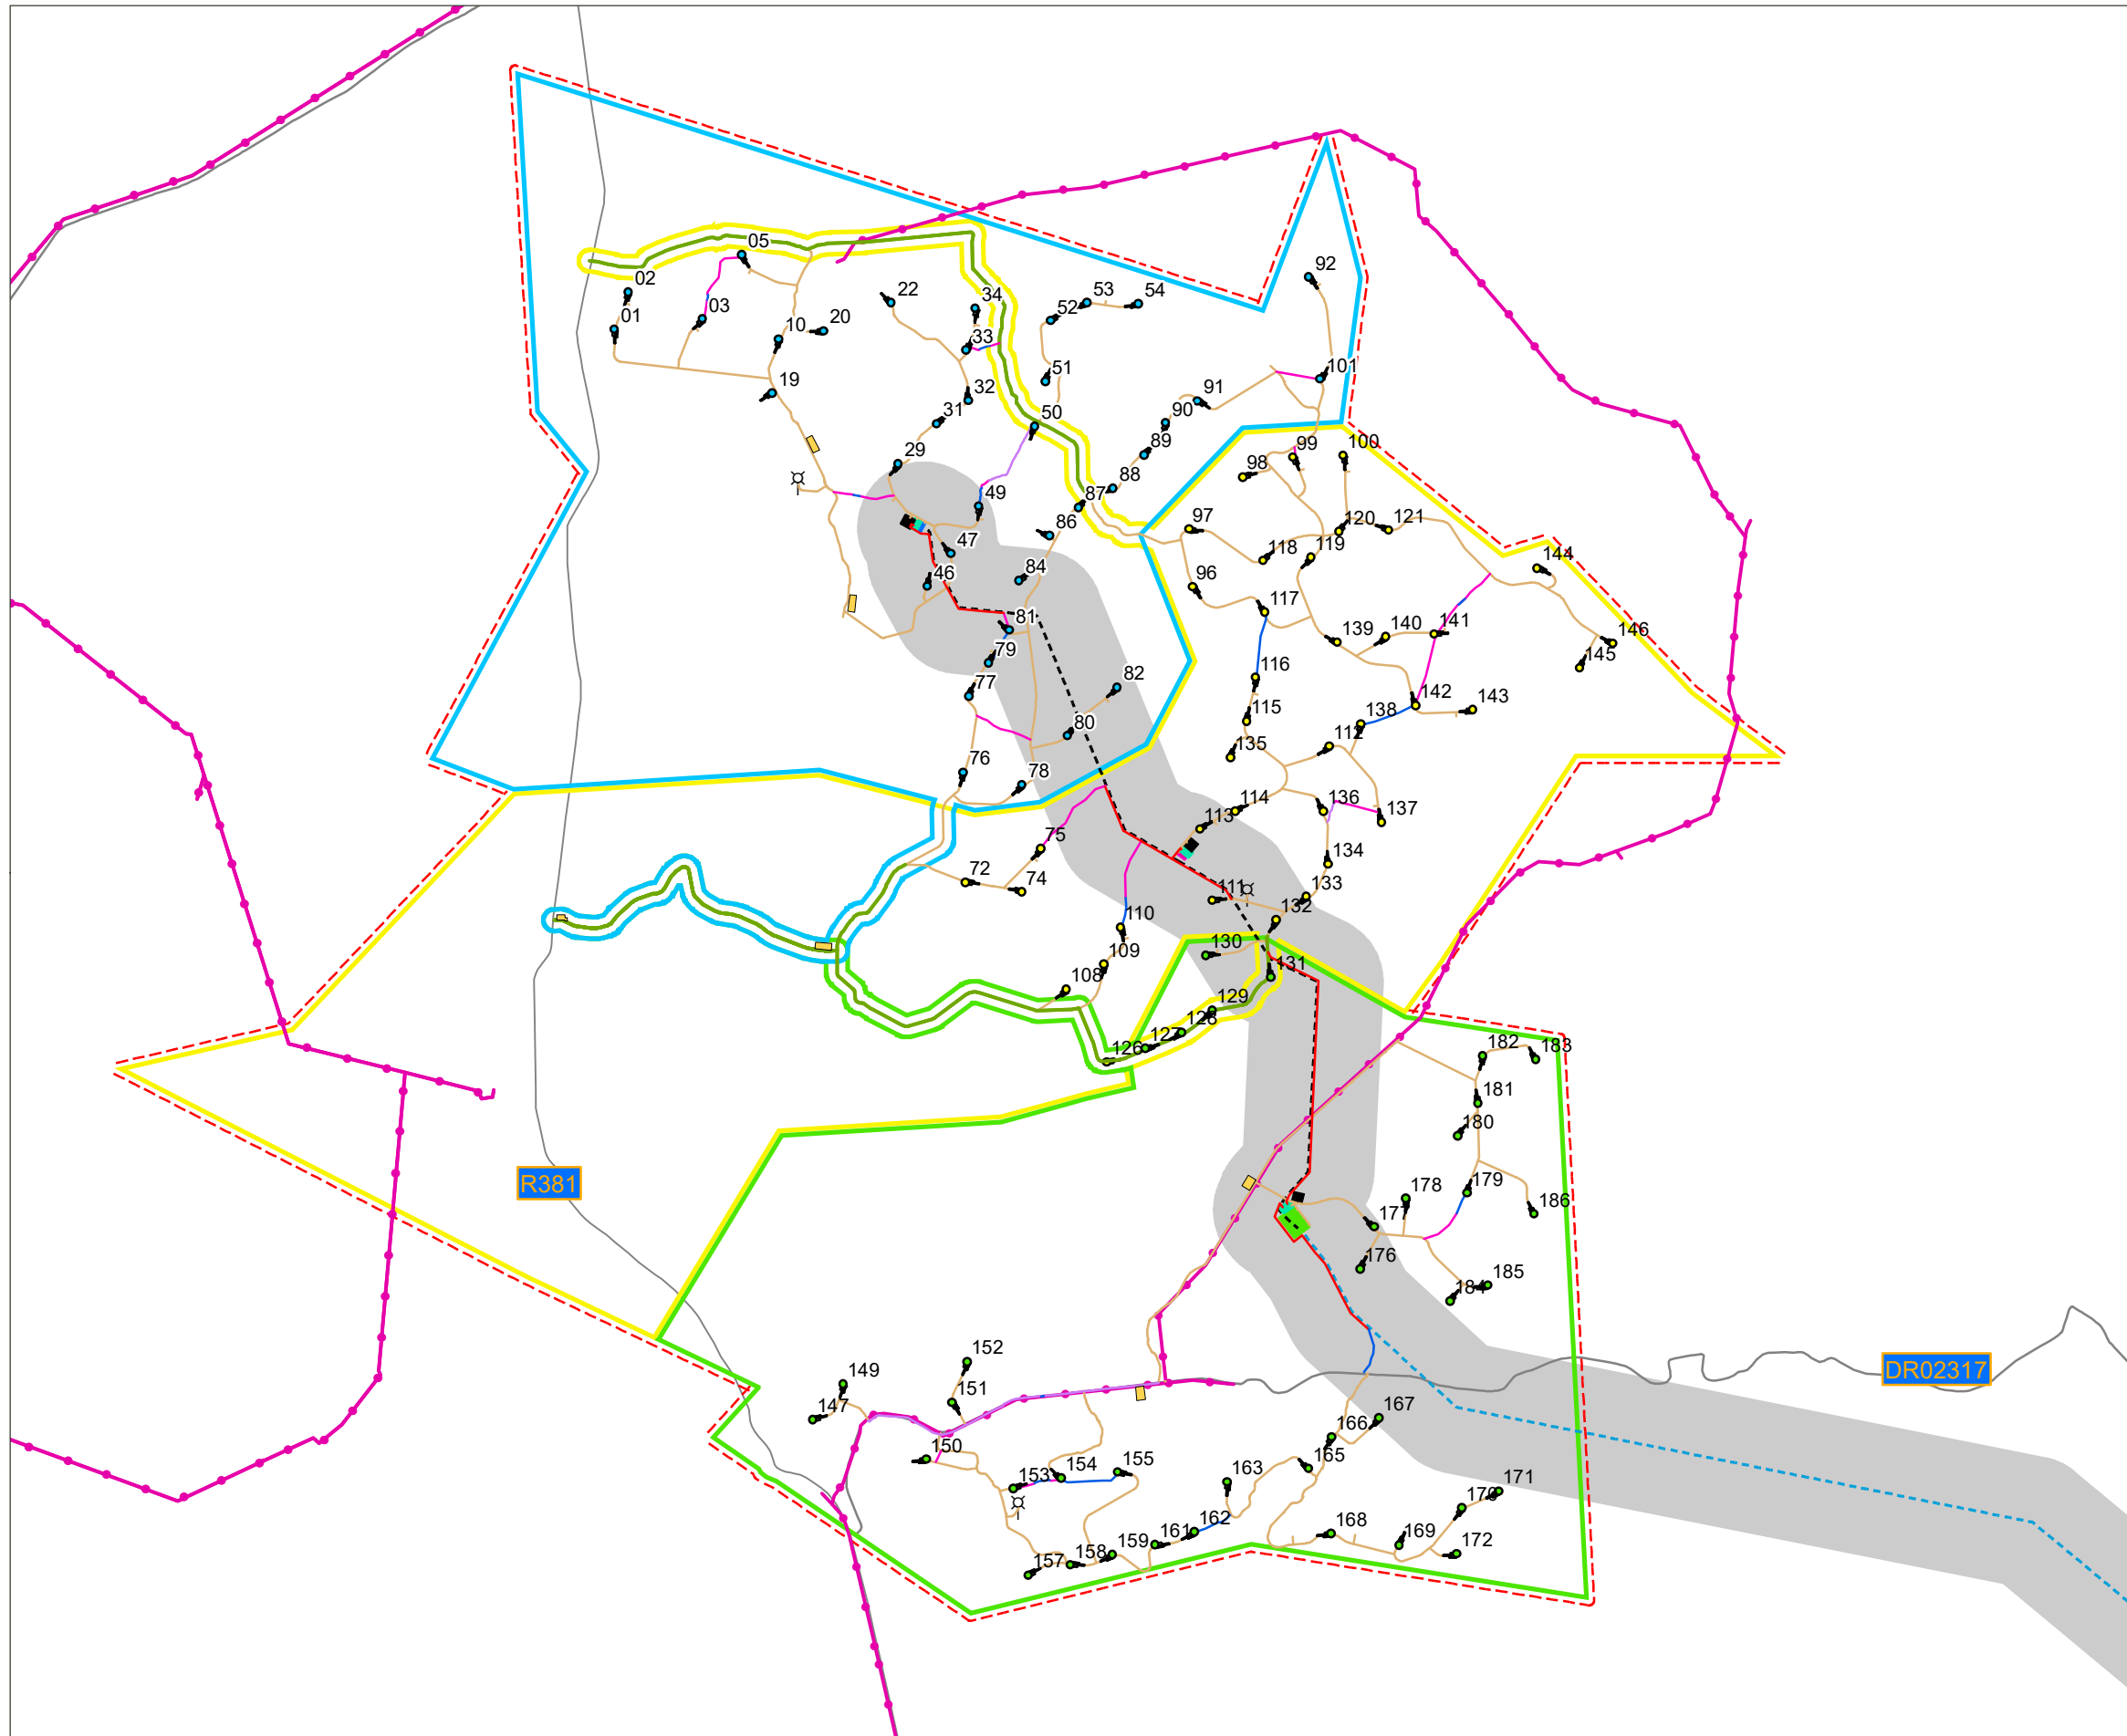

Legend

- Nuweveld Wind Farms Boundary
- Nuweveld Wind Farms**
- Nuweveld North Wind Farm
 - NORTH - 37 Potential Turbine Locations
- Nuweveld West Wind Farm
 - WEST - 38 Potential Turbine Locations
- Nuweveld East Wind Farm
 - EAST - 38 Potential Turbine Locations
- Overhead Powerline Sections
- Overhead Powerlines Next To Proposed Eskom Gridline
- Cables Along Existing Roads
- Offroad Underground Cable Sections
- Shared Road Infrastructure
- New and Upgraded Roads
- Met Mast
- Battery Storage Facilities (±2.4ha per facility)
- Site Camps and Batching Plants Options A and B per WEF
- Substations
- Gridline**
- Nuweveld Gridline Corridor (2km wide)
- 132kV/400kV Gridline Preferred Alignment
- 132kV Gridline Preferred Alignment - gridlines linking individual wind farms up to the collector substation
- Nuweveld North Switching Station (150m x 75m)
- Nuweveld West Switching Station (150m x 75m)
- Nuweveld East Collector Sub/Switching Station (300m x 400m)
- Existing Infrastructure**
- Eskom 22kV Lines
- Eskom 132/400/765kV Lines
- Provincial / District Roads


Notes:
Powerlines/cables from wind turbines to the wind farm substation will be up to 33kV.
Date: 2021/05/18 Version: 0



Map by: WL



A3 scale: 1:103,895

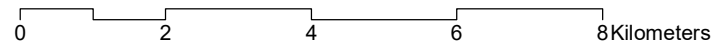

Job No: 505810











Projection: WGS_1984_UTM_Zone_34S

Nuweveld Wind Farms

Nuweveld Wind Farms and Gridline Combined Site Plan (Map 1 of 2)




Legend

-  Nuweveld Wind Farms Boundary
- Nuweveld Wind Farms**
-  Nuweveld East Wind Farm
-  Temporary Shared N1 Bypass Road
- Gridline**
-  Nuweveld Gridline Corridor (2km wide)
-  132kV/400kV Gridline Preferred Alignment
-  132kV Gridline Preferred Alignment - gridlines linking individual wind farms up to the collector substation
- Existing Infrastructure**
-  Eskom 22kV Lines
-  Eskom 132/400/765kV Lines
-  De Jager's Pass
-  Provincial / District Roads

Notes:
 Powerlines/cables from wind turbines to the wind farm substation will be up to 33kV.


Date: 2021/05/18 Version: 0

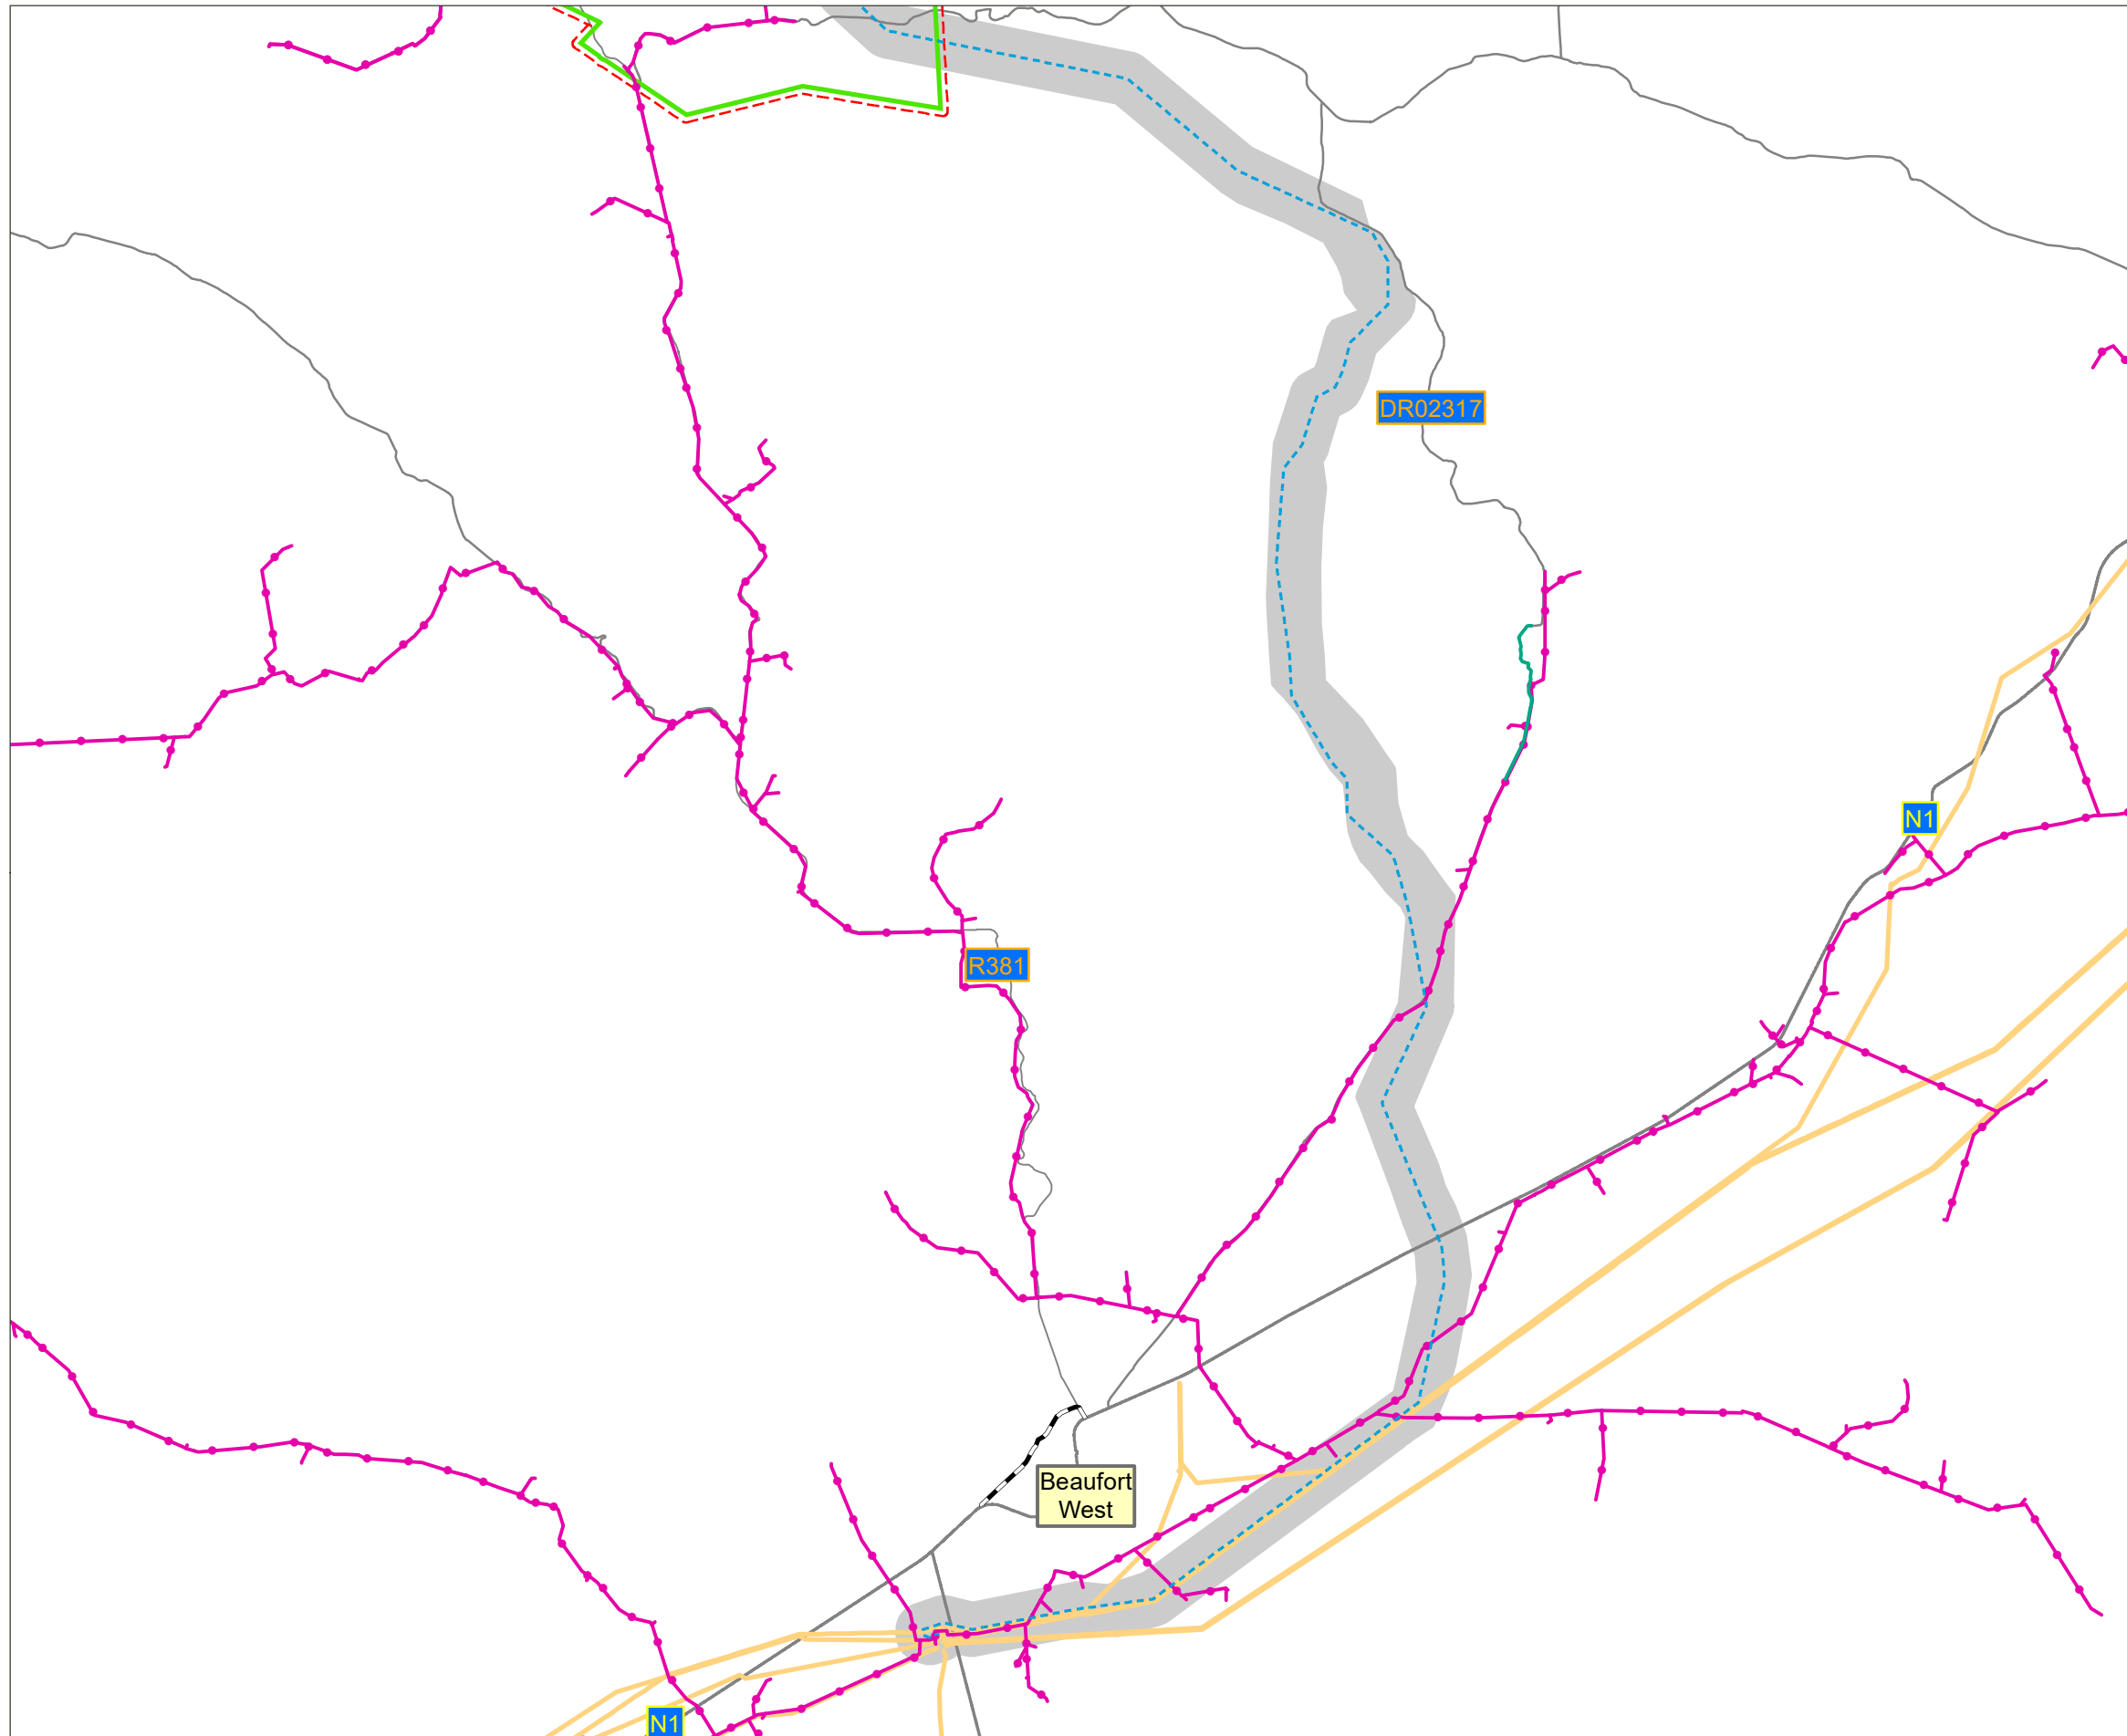

Map by: WL



A3 scale: 1:250,000

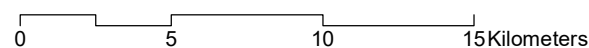

Job No: 505810

Projection: WGS_1984_UTM_Zone_34S

Nuweveld Wind Farms

Nuweveld Wind Farms and Gridline Combined Site Plan (Map 2 of 2)