




Proj Date: 18/02/2022 2:23:07 am Client: ZACPT File Name: C:\Users\ZAK\Documents\ZUTARI\101757 - MULDERSVLEI 300ML RESERVOIR\PROJECT FILES\WP\DWG\101757-0000-DRG-CC-9018 SITE DEVELOPMENT PLAN (ESKOM).DWG

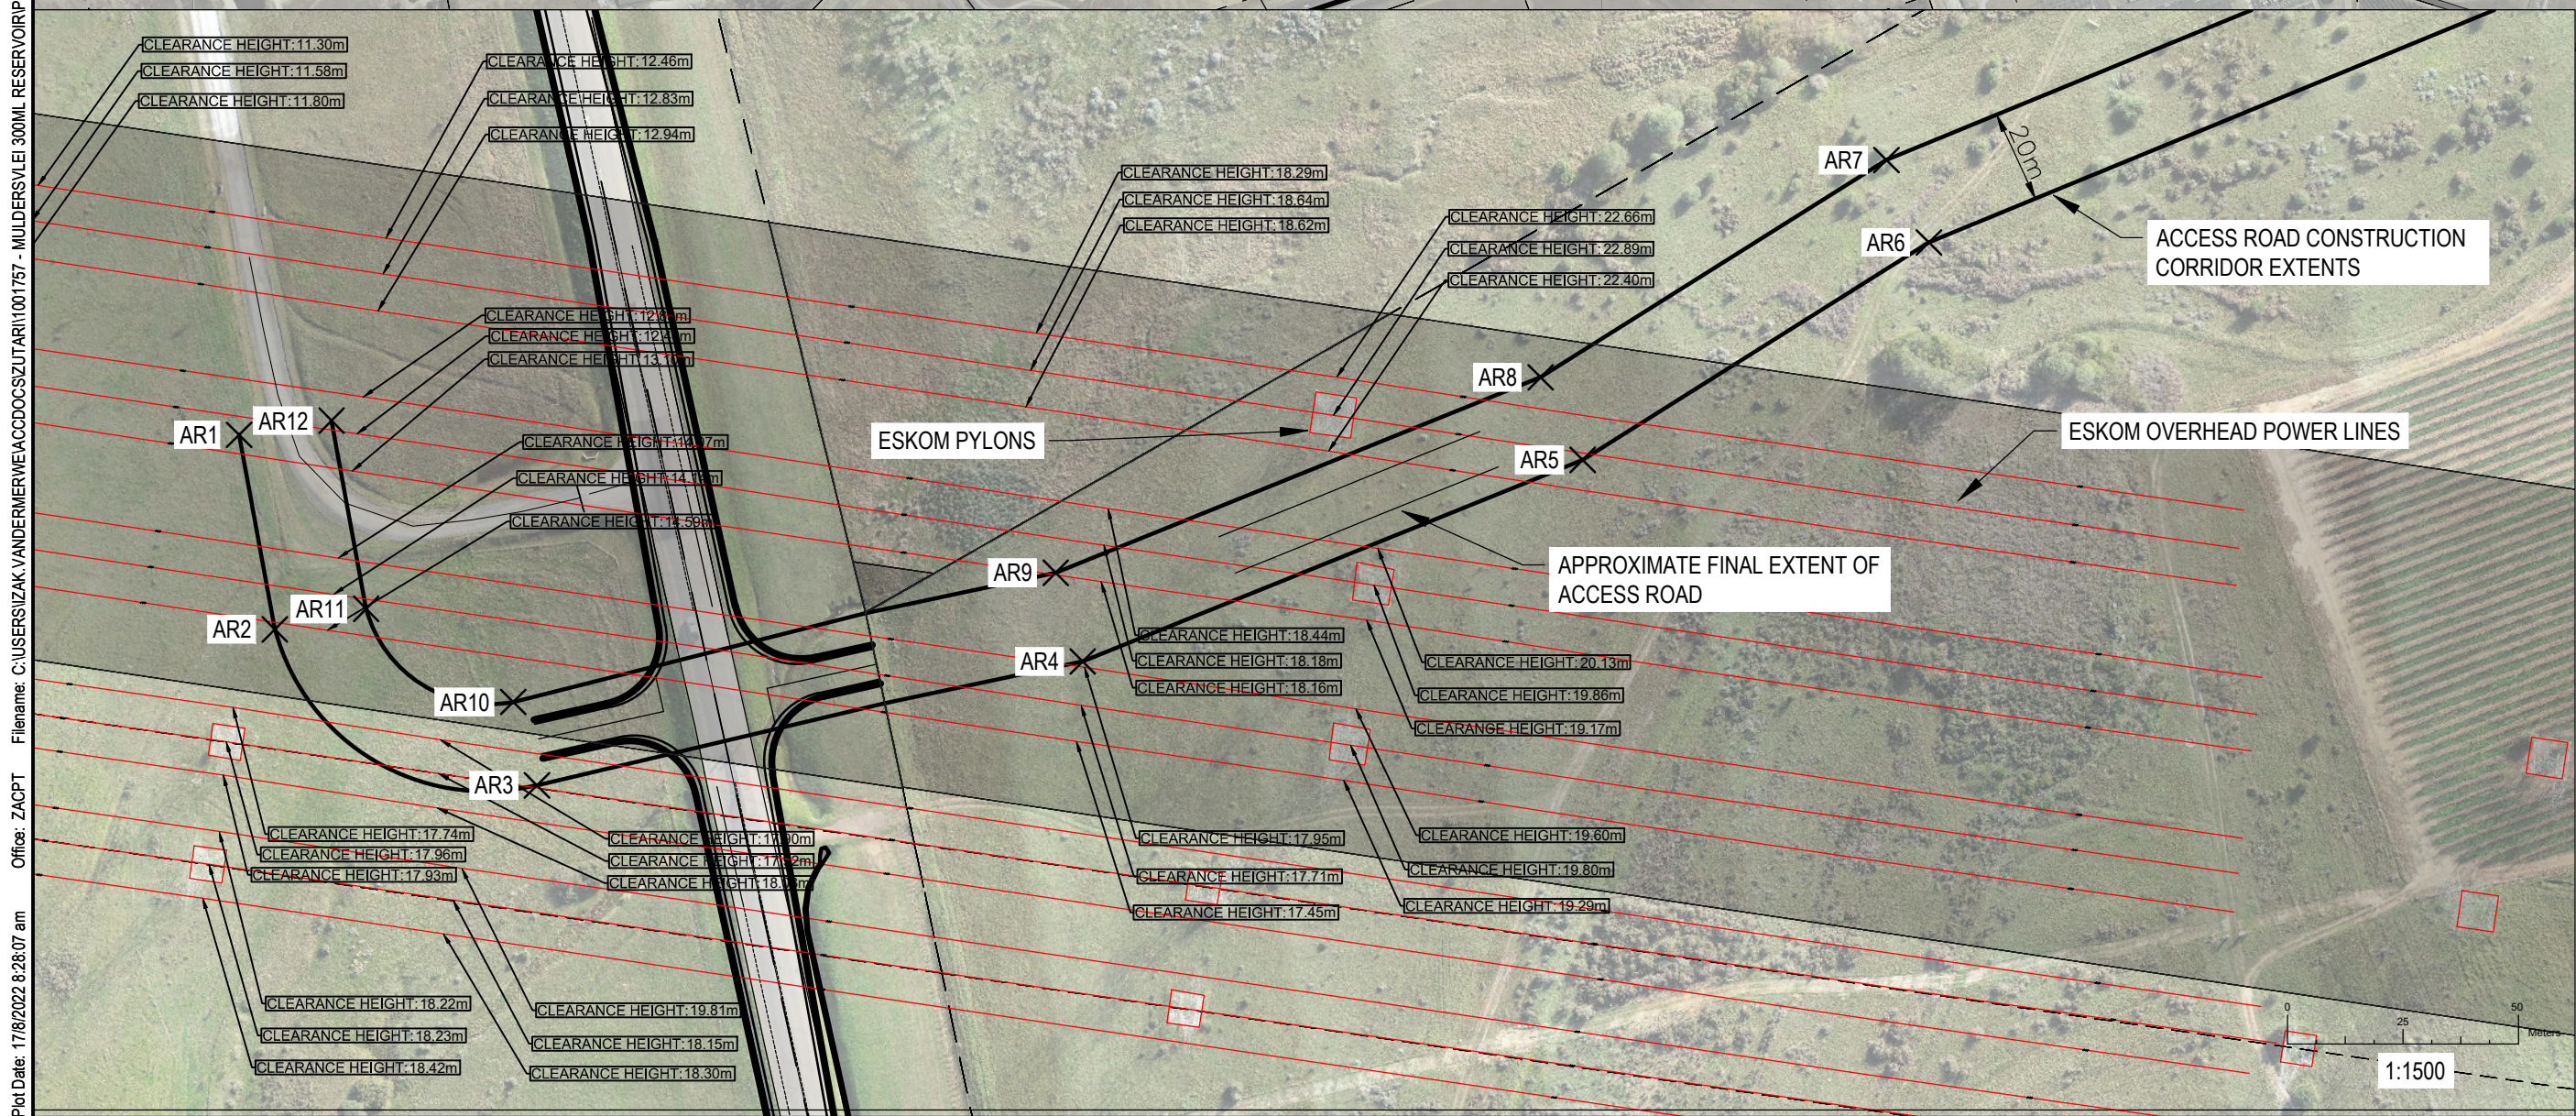

SITE DEVELOPMENT POINTS (LO19 WGS84 DATUM)		
DESCRIPTION	EASTING (m)	NORTHING (m)
AR1	20066.066	3741863.042
AR2	20058.321	3741905.169
AR3	20001.547	3741938.954
AR4	19883.333	3741912.132
AR5	19775.041	3741868.479
AR6	19700.068	3741821.404
AR7	19709.257	3741803.553
AR8	19784.170	3741850.598
AR9	19889.182	3741892.922
AR10	20006.701	3741920.904

SITE DEVELOPMENT POINTS (LO19 WGS84 DATUM)		
DESCRIPTION	EASTING (m)	NORTHING (m)
AR11	20038.530	3741900.753
AR12	20046.024	3741859.985
IPL1	15336.638	3742364.415
IPL2	15629.310	3741786.328
IPL3	16534.727	3742054.536
IPL4	17076.145	3742019.493
IPL5	17378.245	3741941.405
IPL6	17454.285	3741873.989
IPL7	17605.629	3741883.899
IPL8	17617.173	3741867.921

SITE DEVELOPMENT POINTS (LO19 WGS84 DATUM)		
DESCRIPTION	EASTING (m)	NORTHING (m)
IPL9	17881.639	3741870.849
IPL10	18044.496	3741750.318
IPL11	18052.976	3741720.046
IPL12	18391.359	3741416.558
IPL13	18415.823	3741321.601
OPL1	18612.521	3741837.712
OPL2	18829.556	3742035.331
OPL3	18781.600	3742236.610
OPL4	18811.807	3742308.811
OPL5	18453.338	3743415.367

DISCLAIMER

IF CONSTRUCTION DRAWINGS ARE ISSUED UNSIGNED, THE MASTER WITH THE ORIGINAL SIGNATURE OF APPROVAL WILL BE HELD AT THE ZUTARI OFFICE OF THE APPROVER

NOTES

ZUTARI

IMPACT. ENGINEERED.

CLIENT



CITY OF CAPE TOWN
ISIXEKO SASEKAPA
STAD KAAPSTAD

REV	DATE	REVISION DETAILS	APPROVED

SCALE

AS SHOWN

SIZE

A1

PRELIMINARY
NOT FOR CONSTRUCTION

DRAWN

DESIGNED

REVIEWED

APPROVED

DATE

PROJECT

MULDERSVLEI 300 ML RESERVOIR
AND BULK PIPELINES

TITLE

SITE DEVELOPMENT PLAN
ESKOM POWERLINE CROSSINGS

DRAWING NUMBER

PROJECT No.

1001757

WBS

0000

TYPE

DRG

DISC

CC

NUMBER

9018

REV

A