




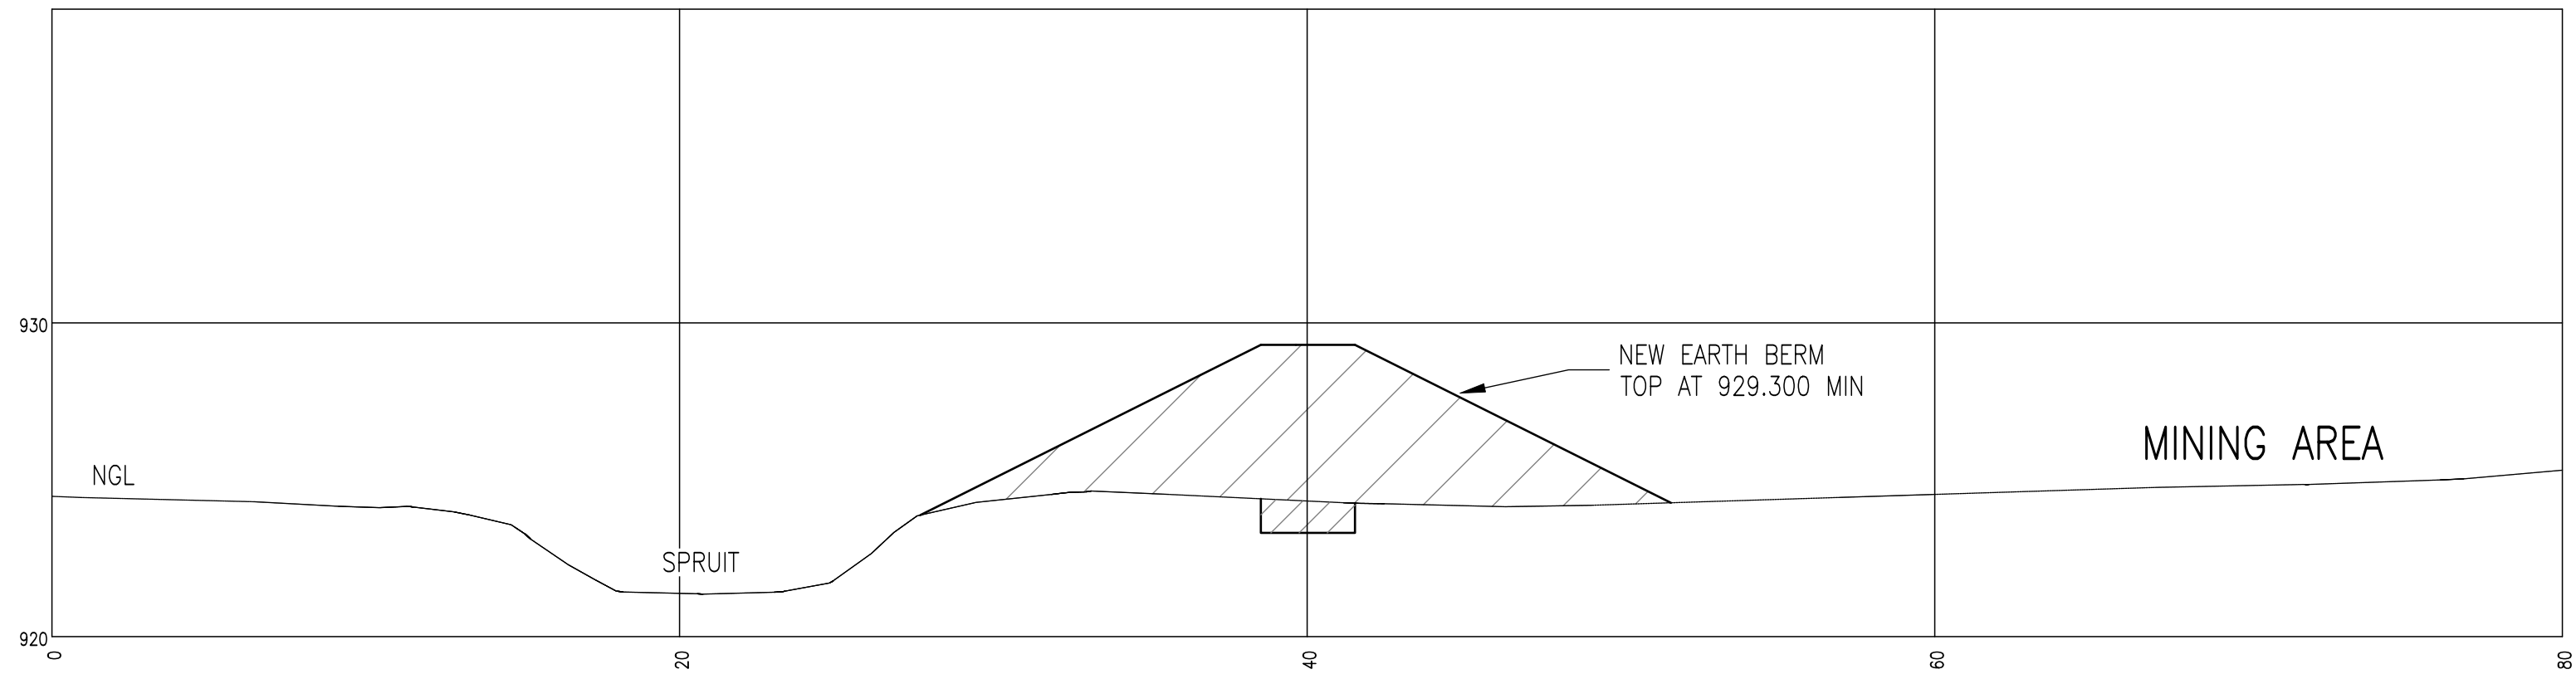


SECTION A
SCALE 1:200

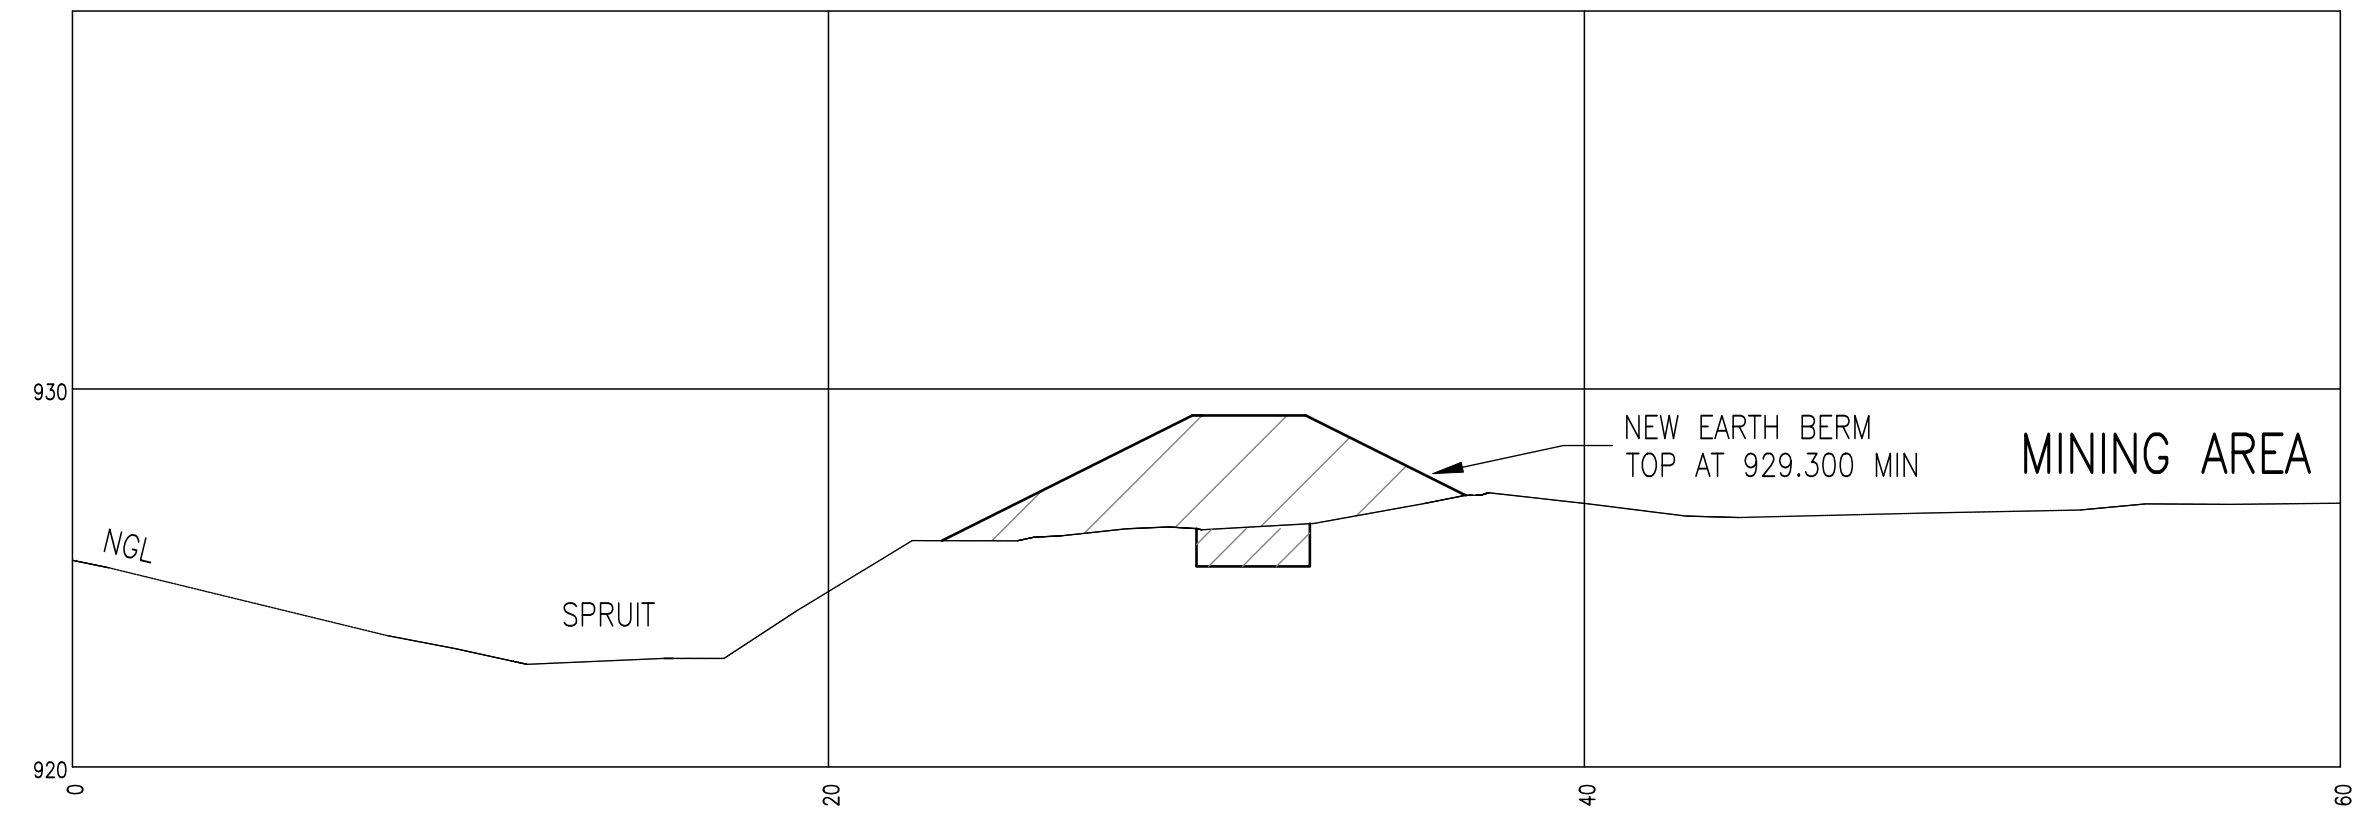


SECTION C
SCALE 1:200

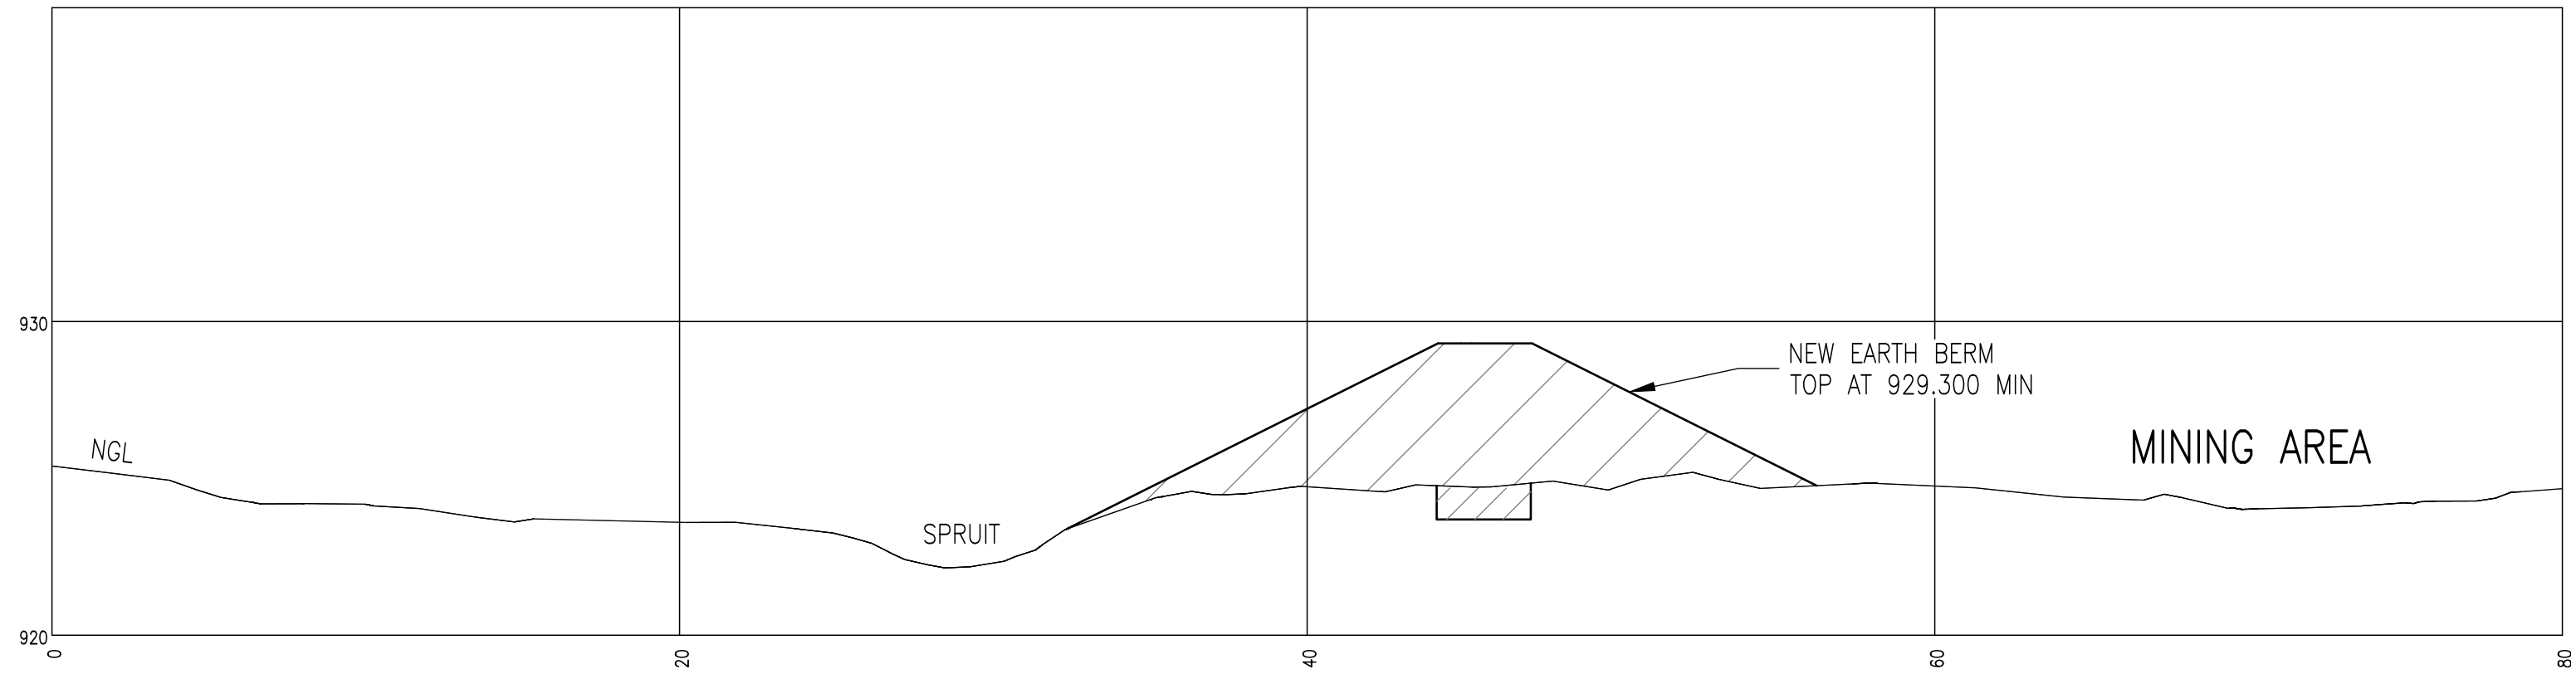


SECTION B
SCALE 1:200

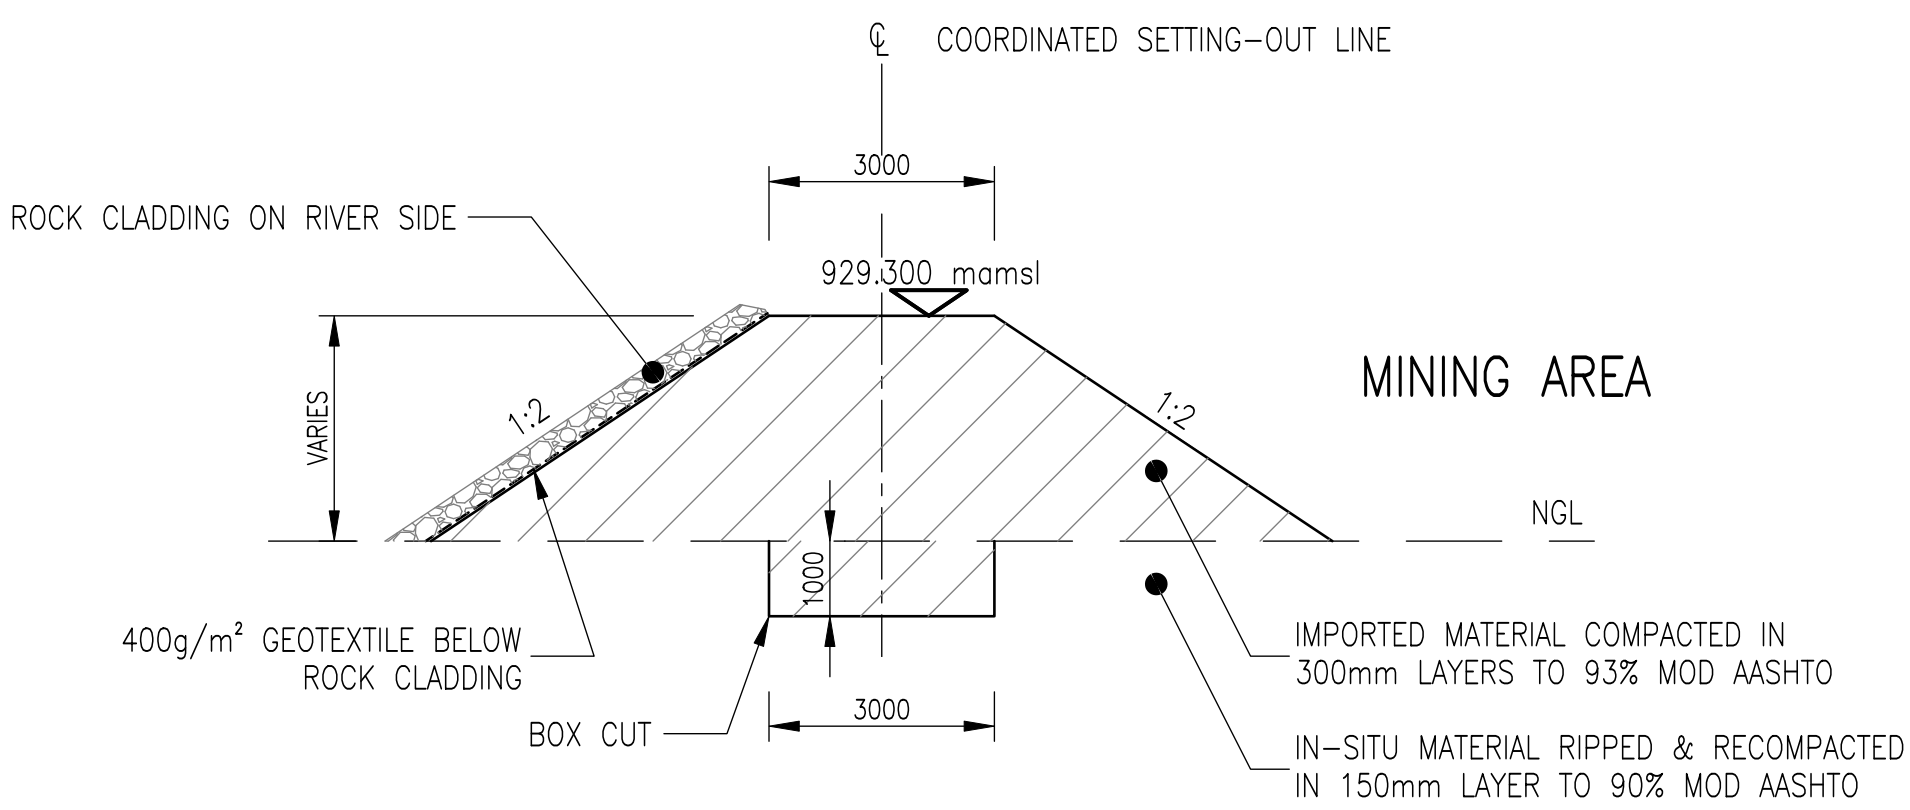


TYPICAL SECTION THROUGH BERM
SCALE 1:100

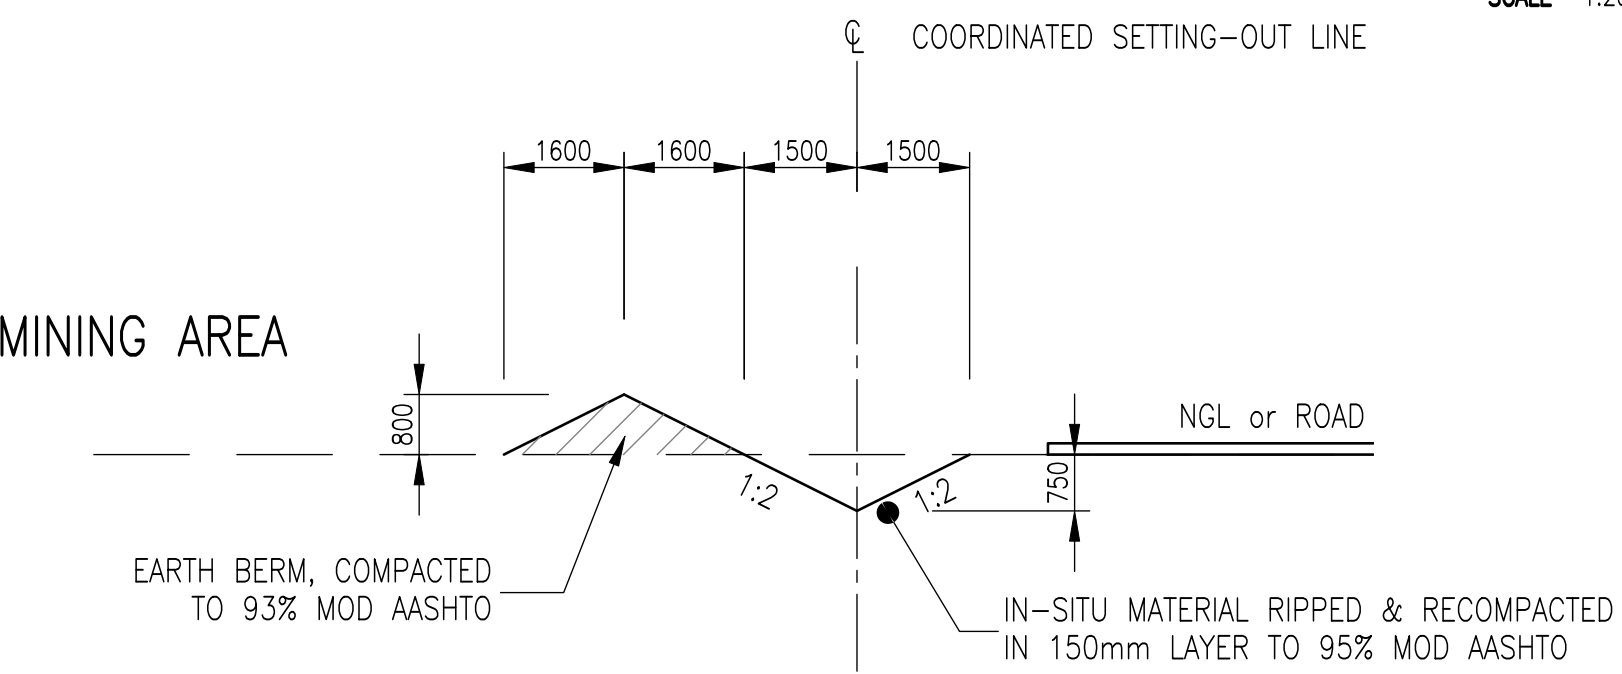


SECTION THROUGH V-DRAIN TYPE 1
UG2 / MERENSKY
SCALE 1:100

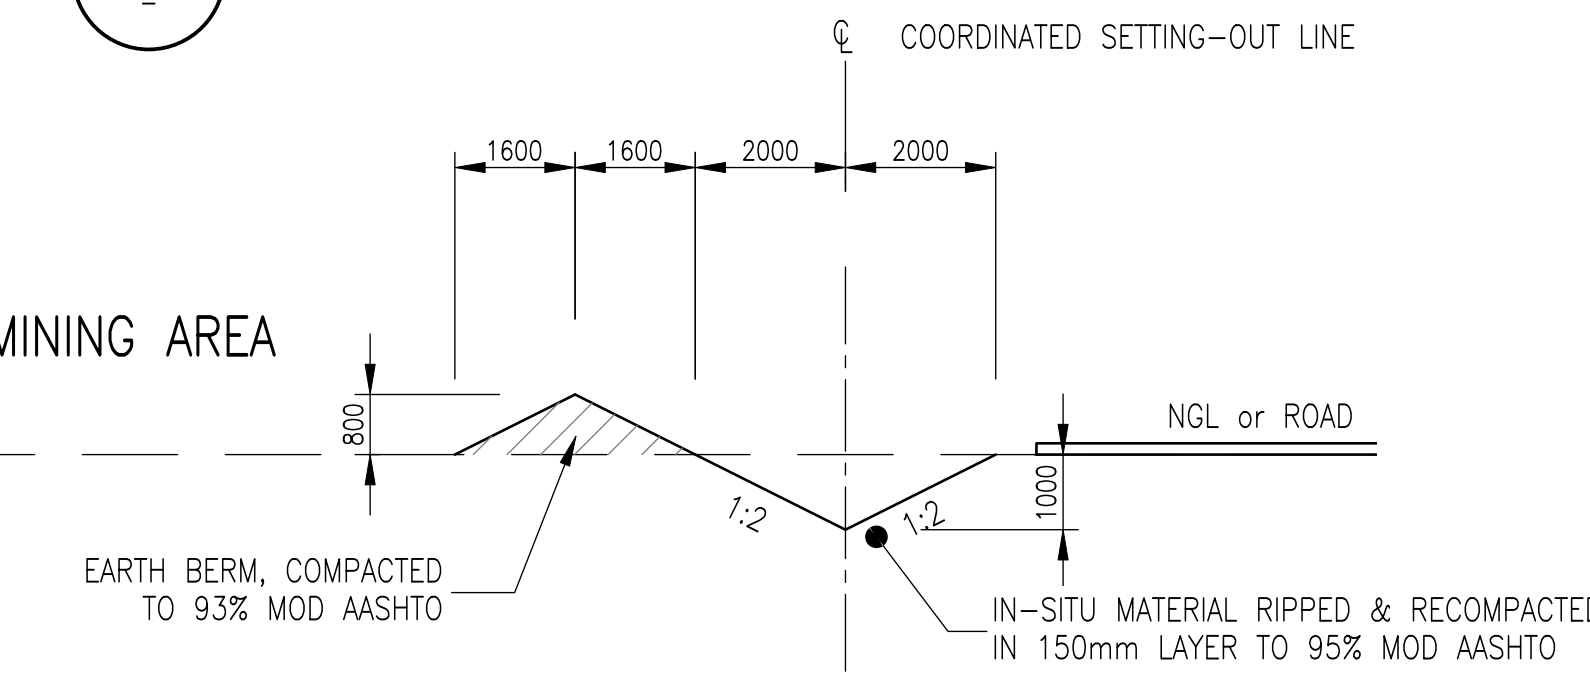


SECTION THROUGH V-DRAIN TYPE 2
UG2 / MERENSKY
SCALE 1:100

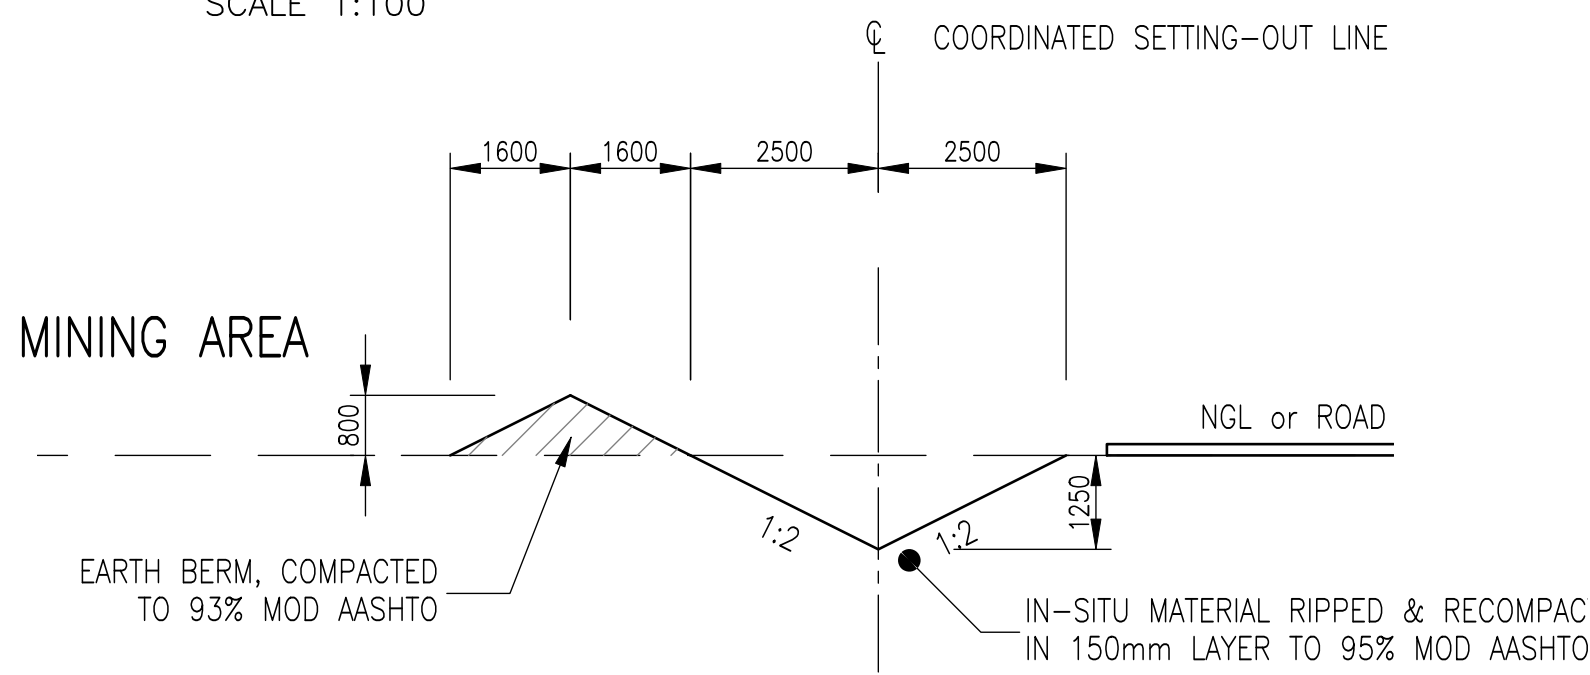

SECTION THROUGH V-DRAIN TYPE 3
UG2 / MERENSKY
SCALE 1:100

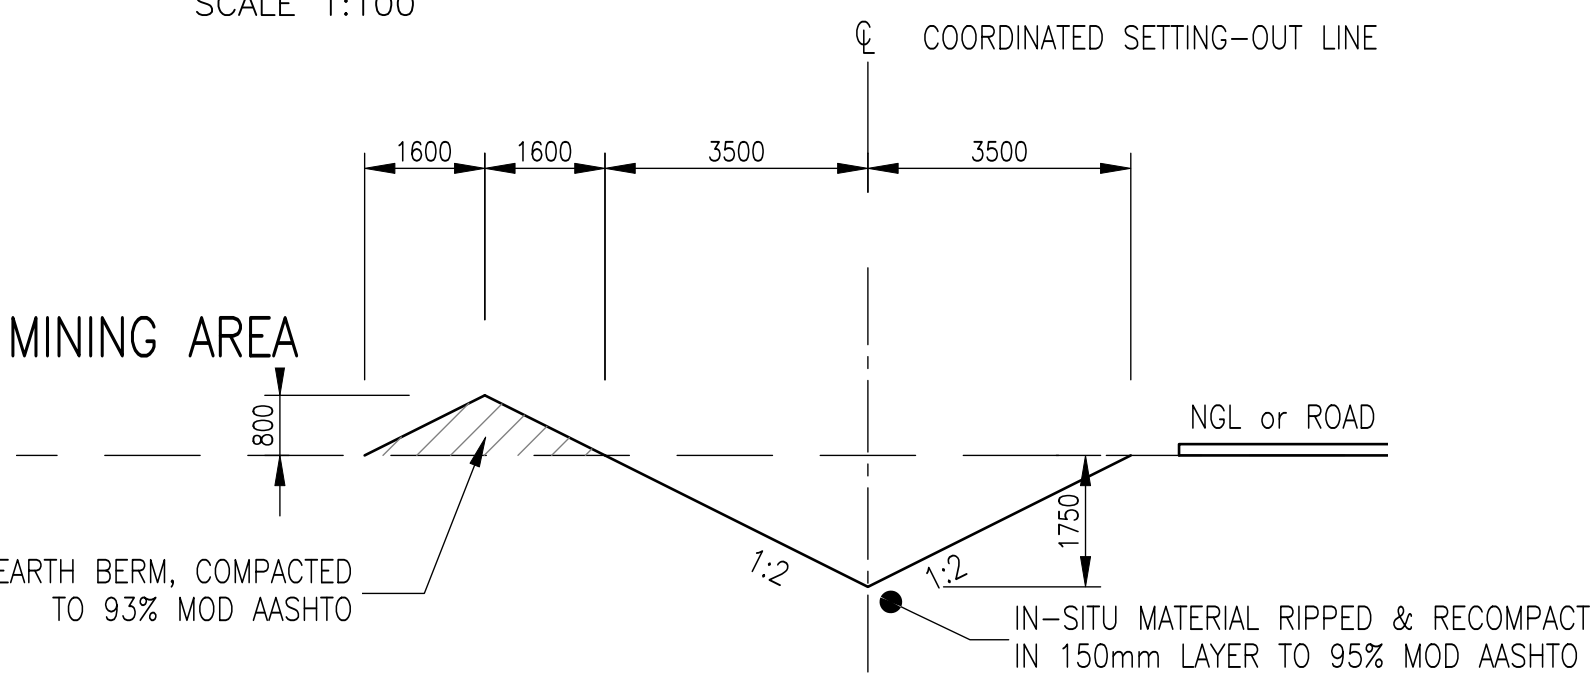

SECTION THROUGH V-DRAIN TYPE 4
UG2 / MERENSKY
SCALE 1:100

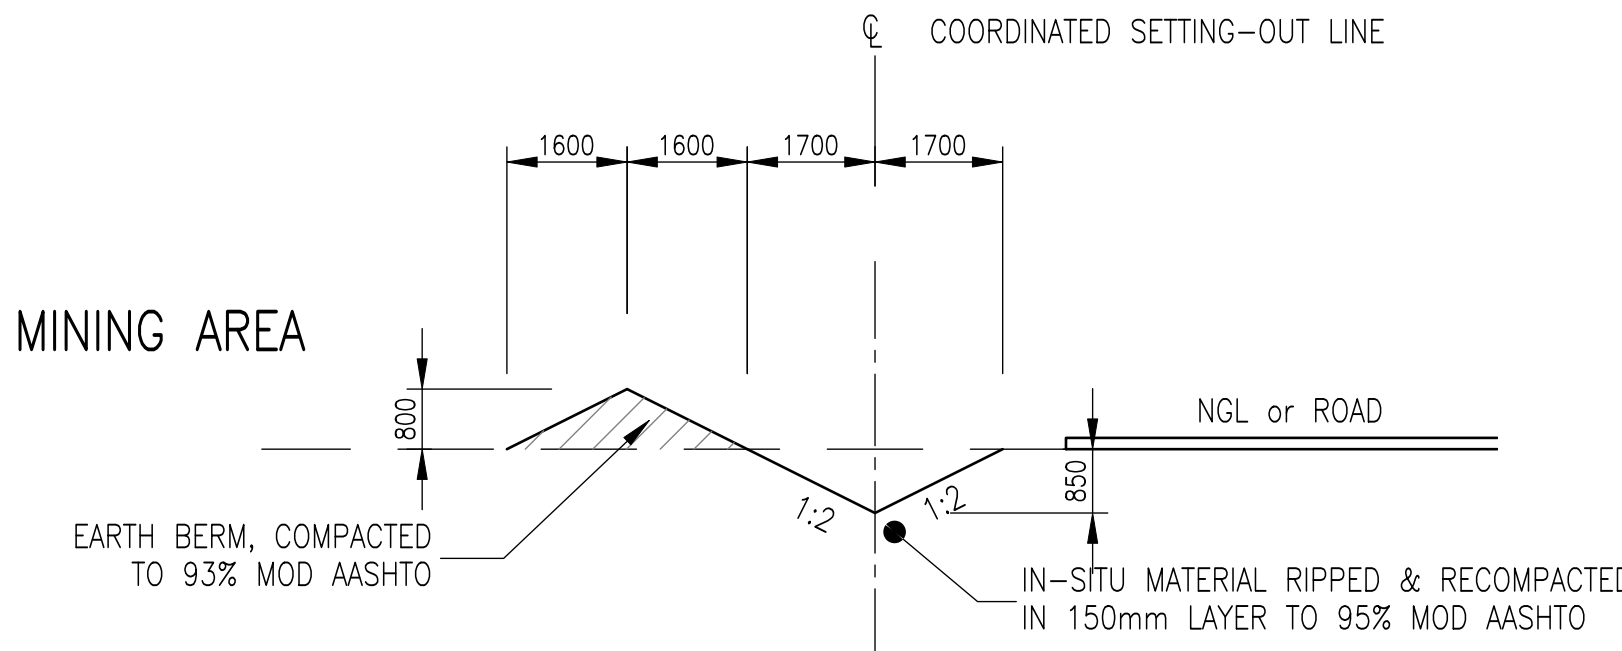

SECTION THROUGH V-DRAIN TYPE 5
UG2
SCALE 1:100

REV.	DATE	BY	DESCRIPTION	SIGN	DRG NUMBER	DESCRIPTION
A	24.05.2022	RS	ISSUED FOR APPROVAL			
REVISIONS				REFERENCE DRAWINGS		



ENGINEER		NAME	DATE	SIGN	CLIENT: ZUTARI for ANGLO AMERICAN PLATINUM (PTY)LTD
	DRAWN	RS	28.10.2019		TITLE: BIERSPRUIT OPENCAST PIT
	CHECKED	EB	21.10.2019		STORMWATER MANAGEMENT PLAN
	APPROVED				SECTIONS AND DETAILS
DRAWING No. P052-04			SCALE: 1:200	SIZE: A1	REV. A