




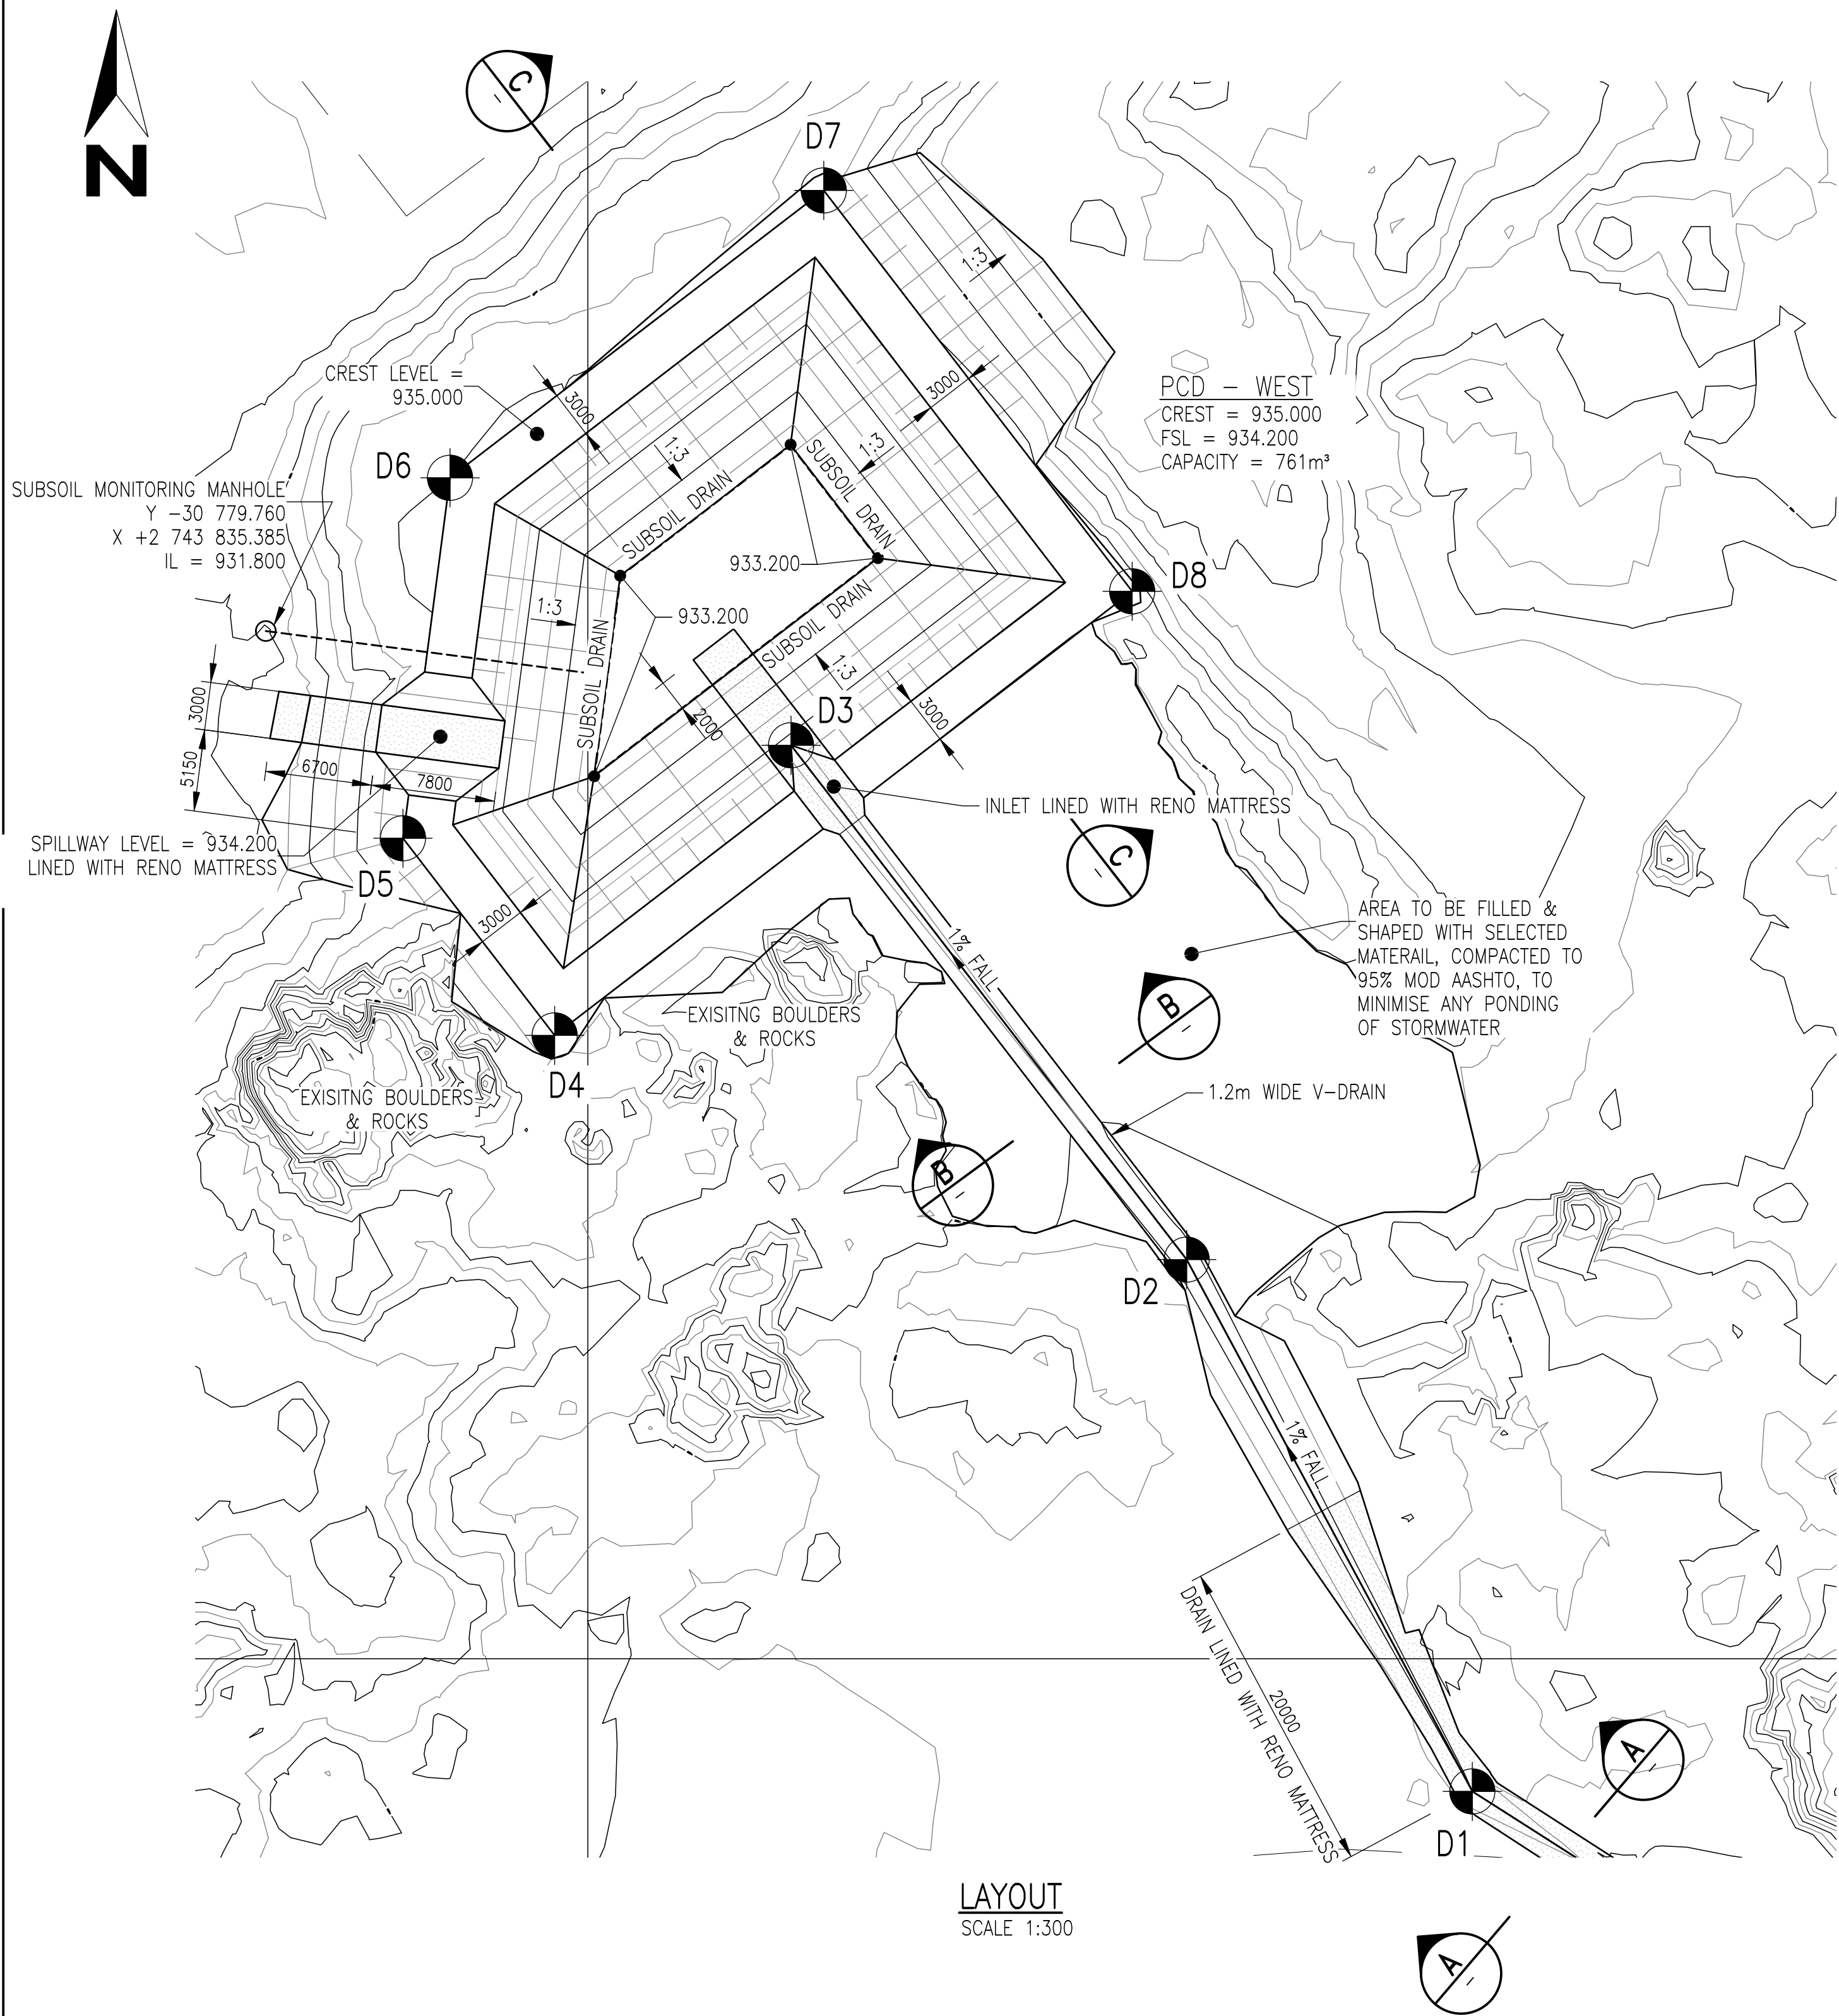


LAYOUT
SCALE 1:300

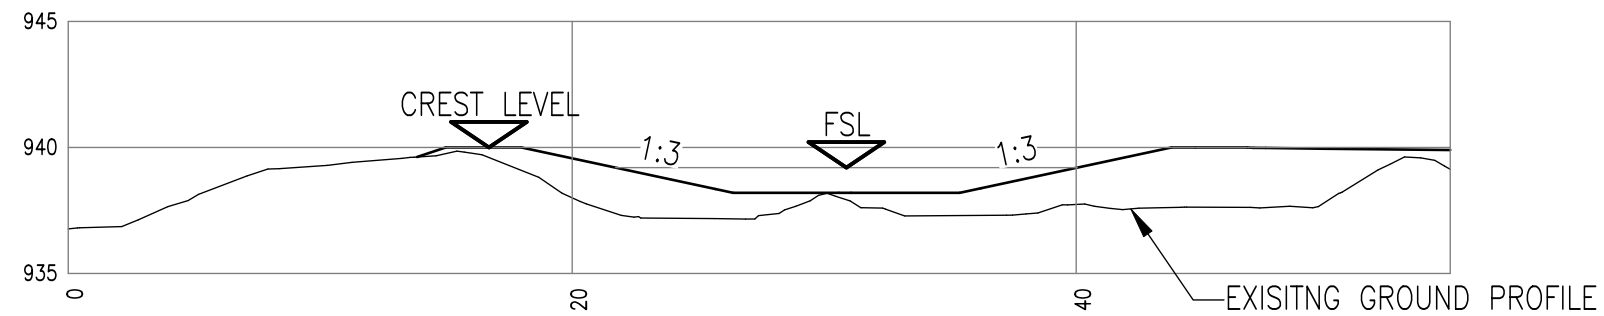


SECTION C
SCALE 1:300

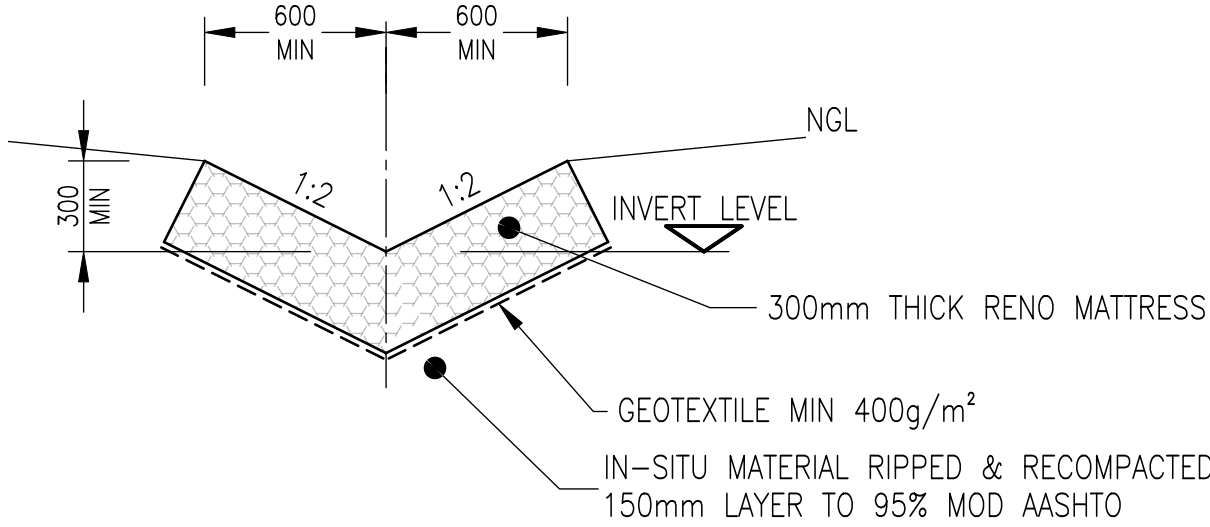


SECTION A
SCALE 1:25

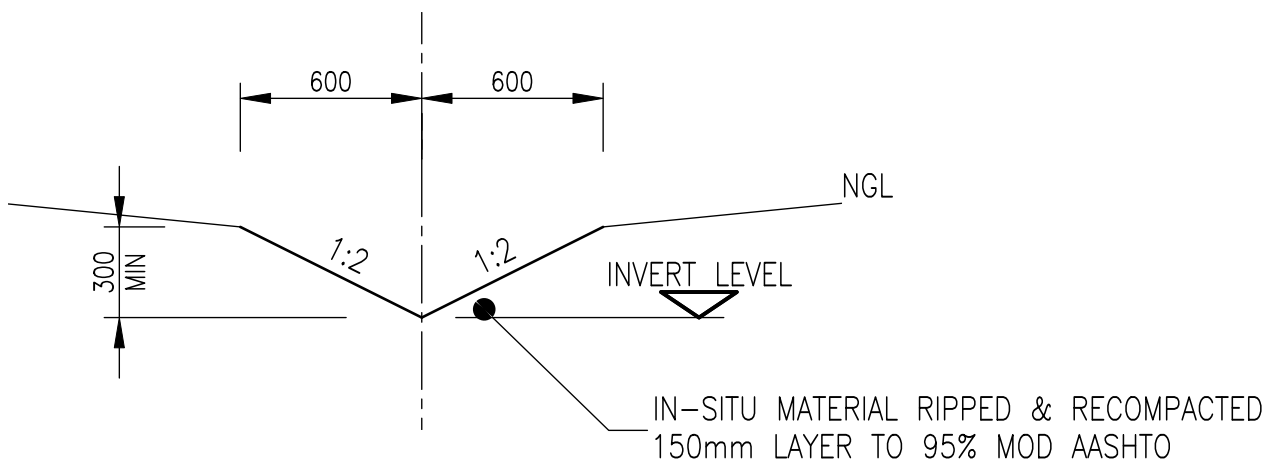


SECTION B
SCALE 1:25

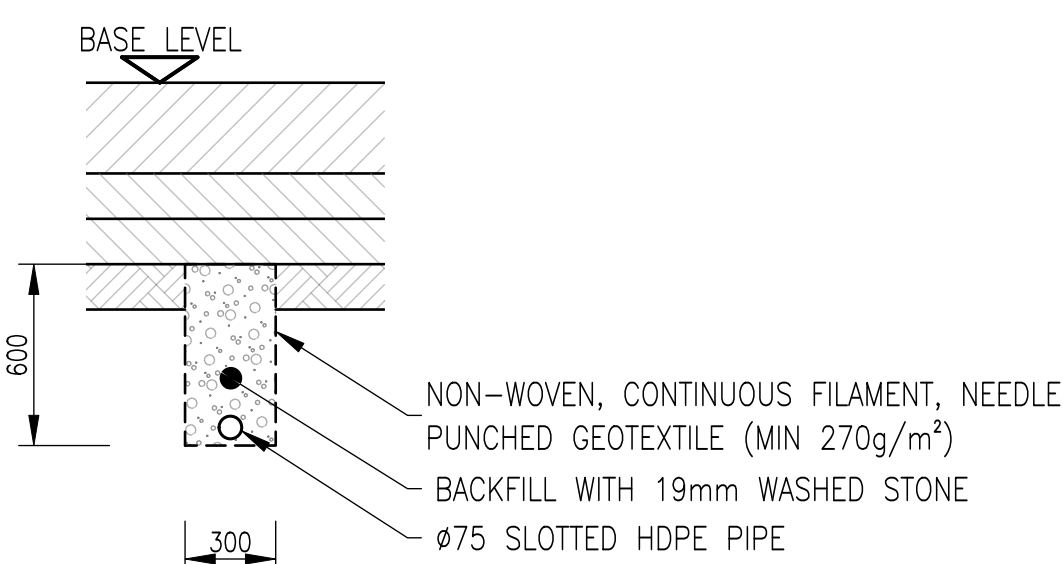

SUBSOIL DRAIN
SCALE 1:25

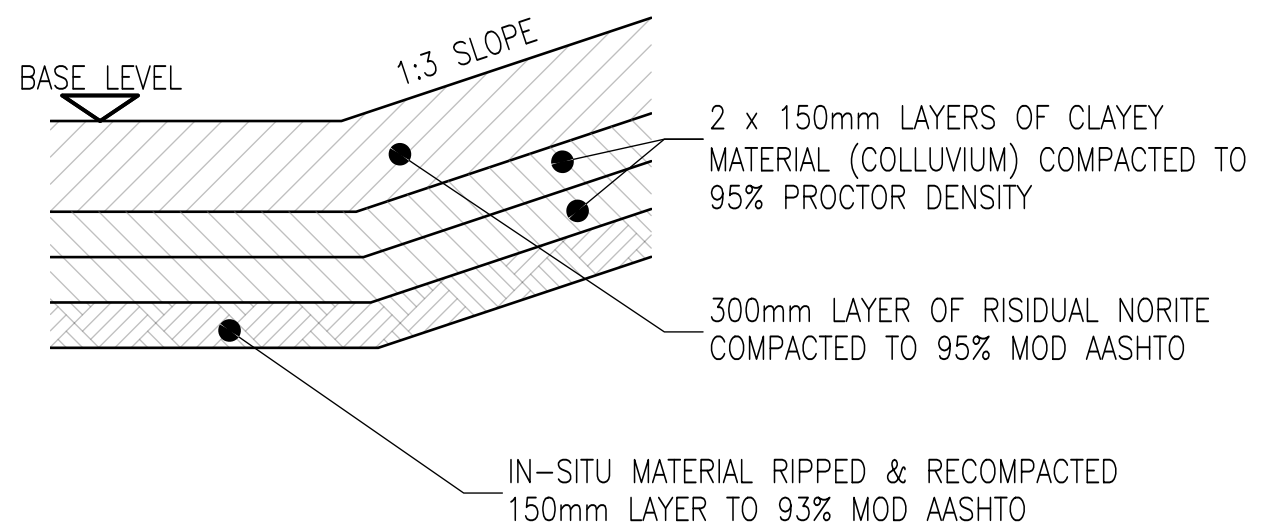

LINER SPECIFICATION
SCALE 1:25

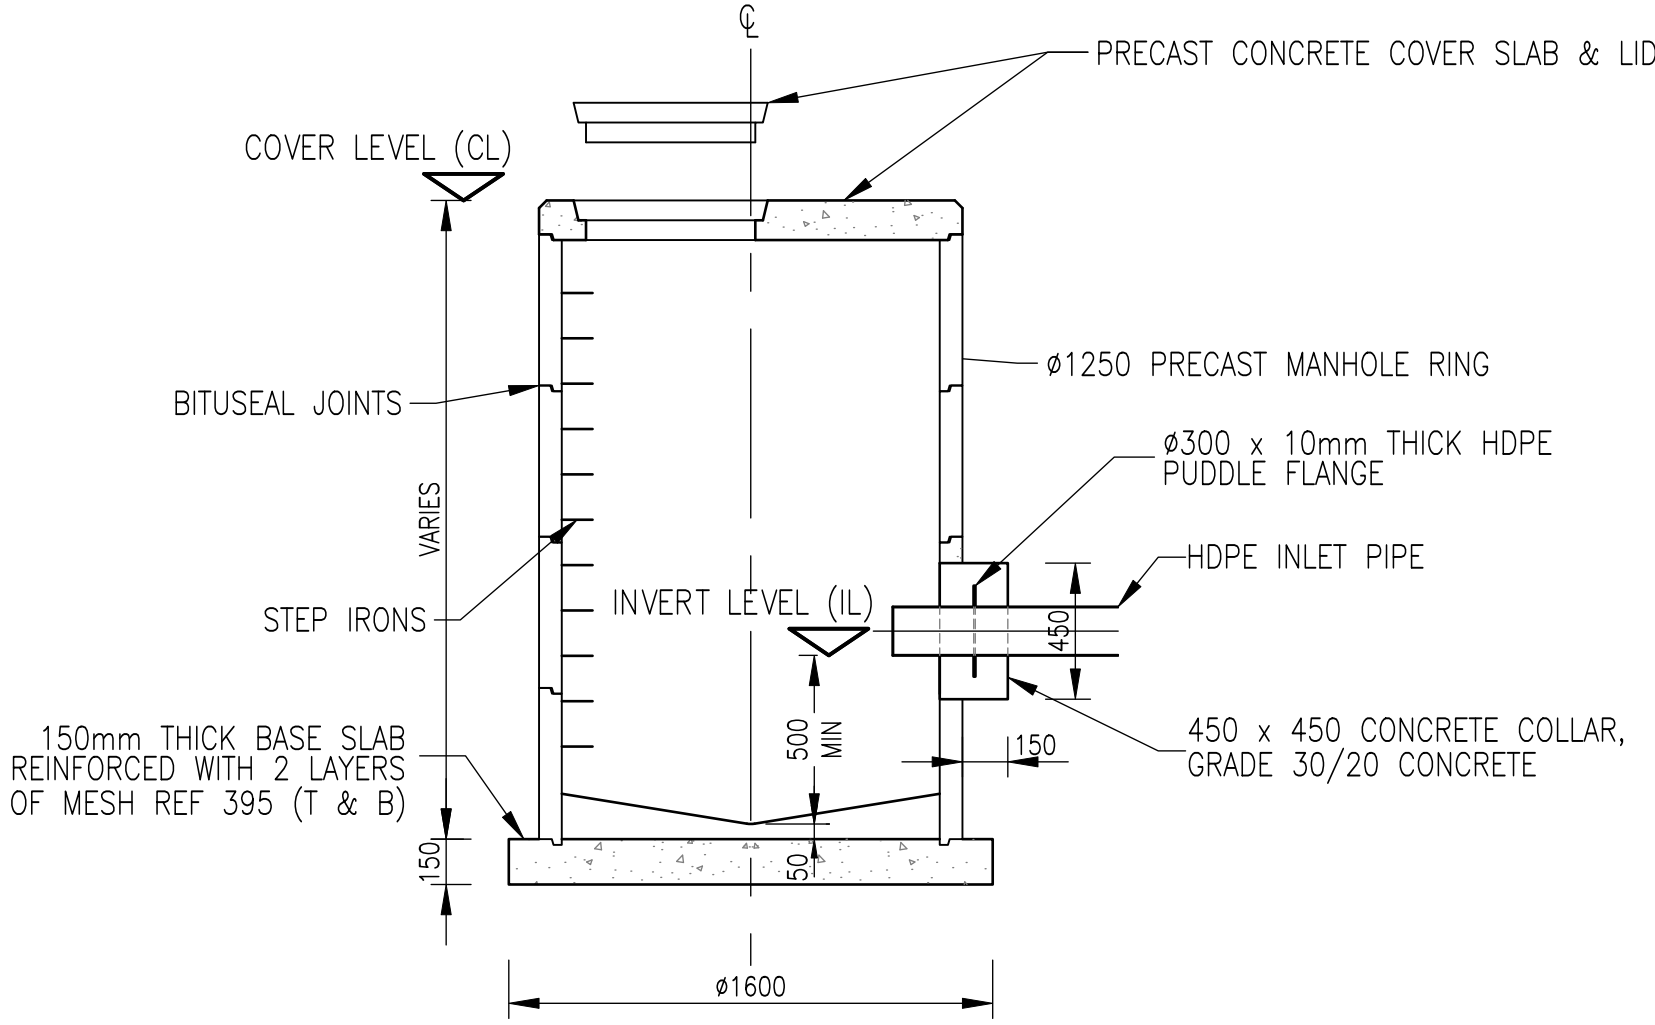

PRECAST CONCRETE MANHOLE FOR SUBSOIL MONITORING
(PUMP SUMP)

SCALE 1:25

COORDINATE LIST BULK EARTHWORKS			
POINT	Y	X	Z
D1	-30 855.600	3 908.344	935.000
D2	-30 837.644	3 874.905	934.600
D3	-30 812.775	3 842.569	934.200
D4	-30 797.810	3 860.810	935.000
D5	-30 788.382	3 848.416	935.000
D6	-30 791.340	3 825.749	935.000
D7	-30 814.832	3 807.682	935.000
D8	-30 834.219	3 832.889	935.000

REV.	DATE	BY	DESCRIPTION	SIGN	DRG NUMBER	DESCRIPTION
A	24.05.2022	RS	ISSUED FOR APPROVAL			
REVISIONS				REFERENCE DRAWINGS		



ENGINEER
P. A. Legg
P. A. LEGG
890448
23.05.2022

NAME	DATE	SIGN
DRAWN RS	05.05.2022	
CHECKED EB	03.05.2022	
APPROVED		

CLIENT: ZUTARI for ANGLO AMERICAN PLATINUM (PTY)LTD	SCALE: 1:300	SIZE: A1	REV. A
TITLE: BIERSPRUIT OPENCASE PIT WESTERN PCD LAYOUT, SECTIONS AND DETAILS	DRAWING No. P052-13		