




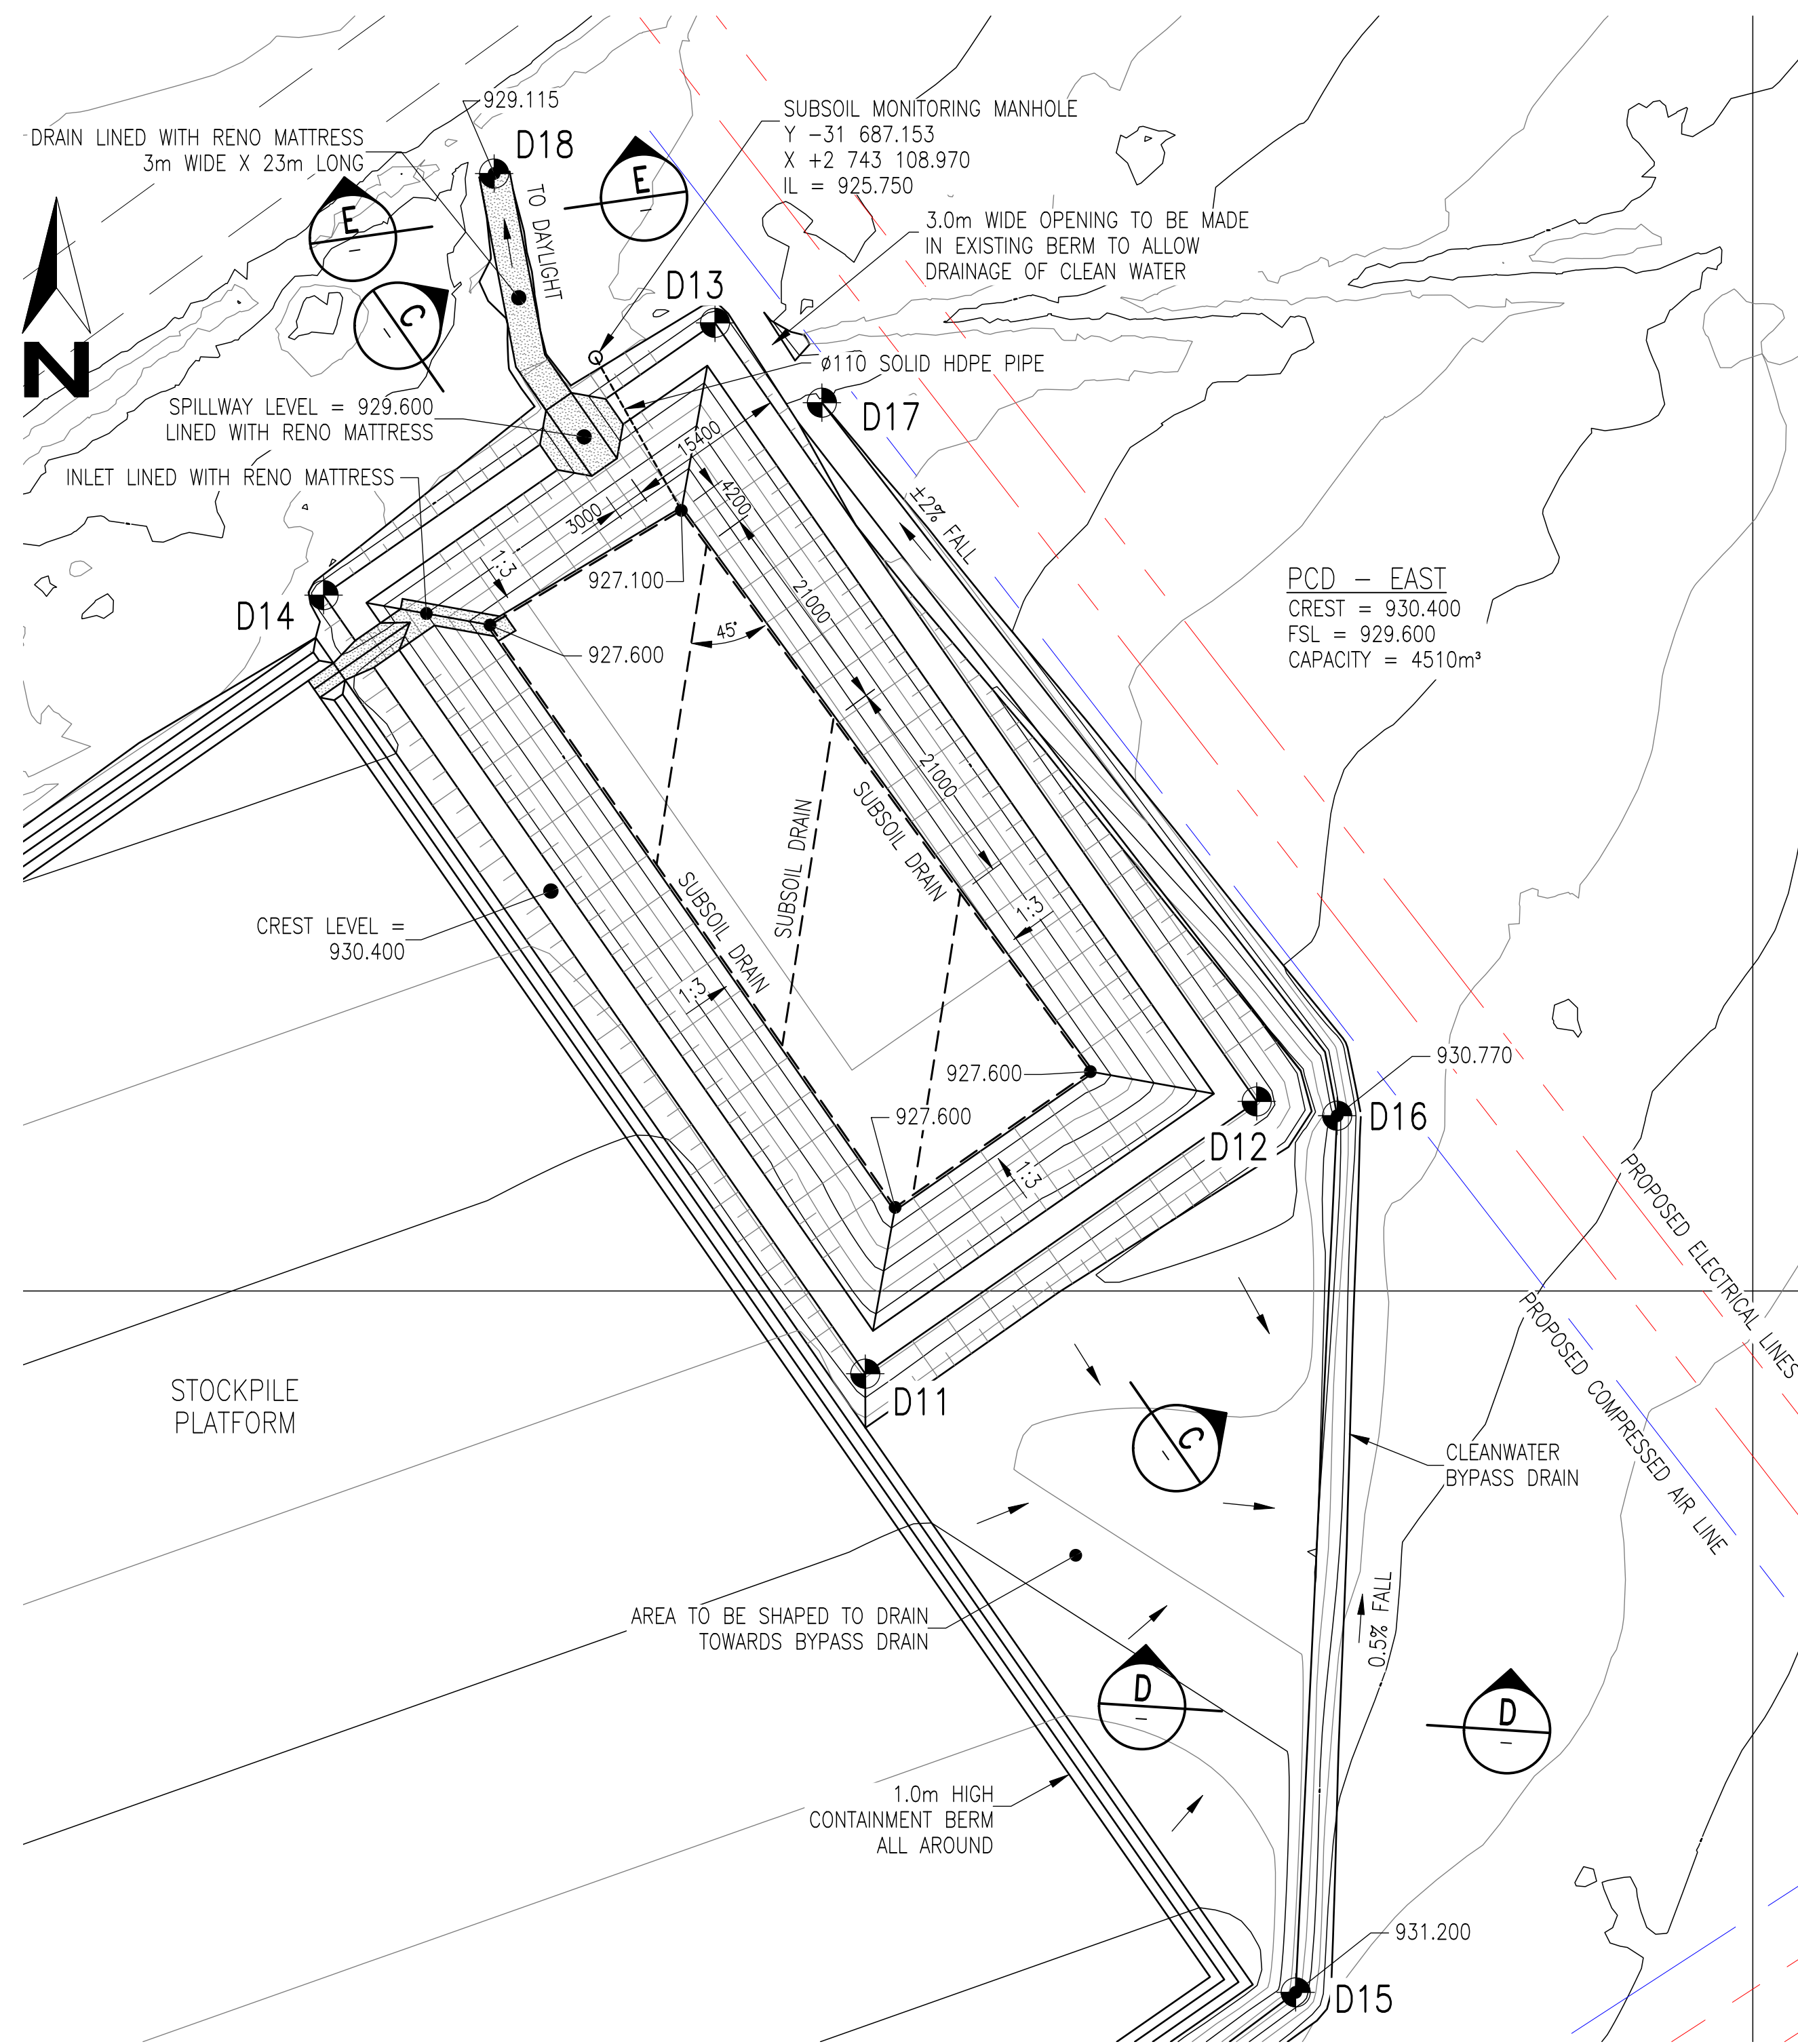


LAYOUT
SCALE 1:500

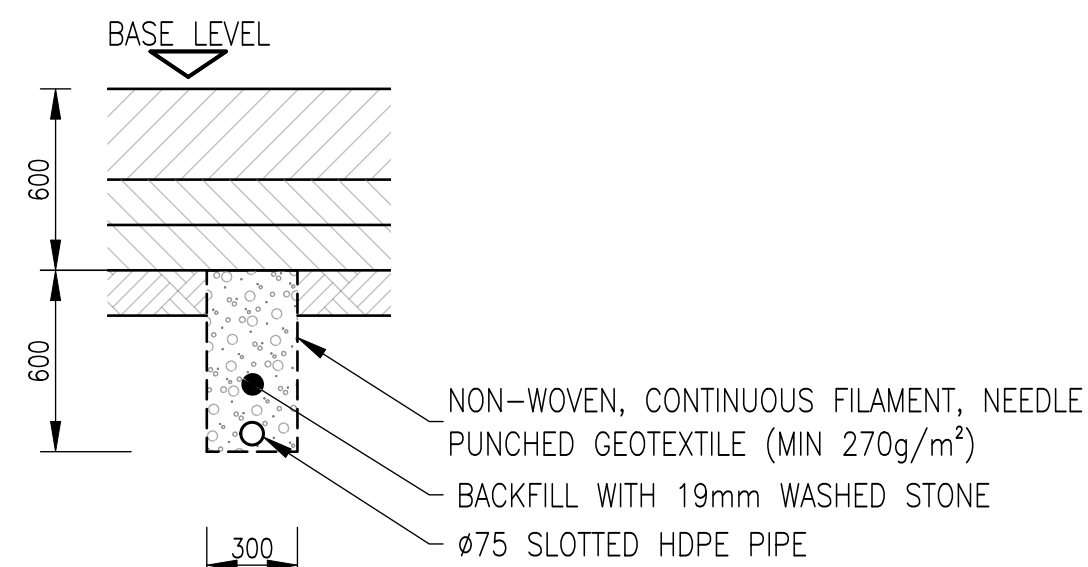


SUBSOIL DRAIN
SCALE 1:25

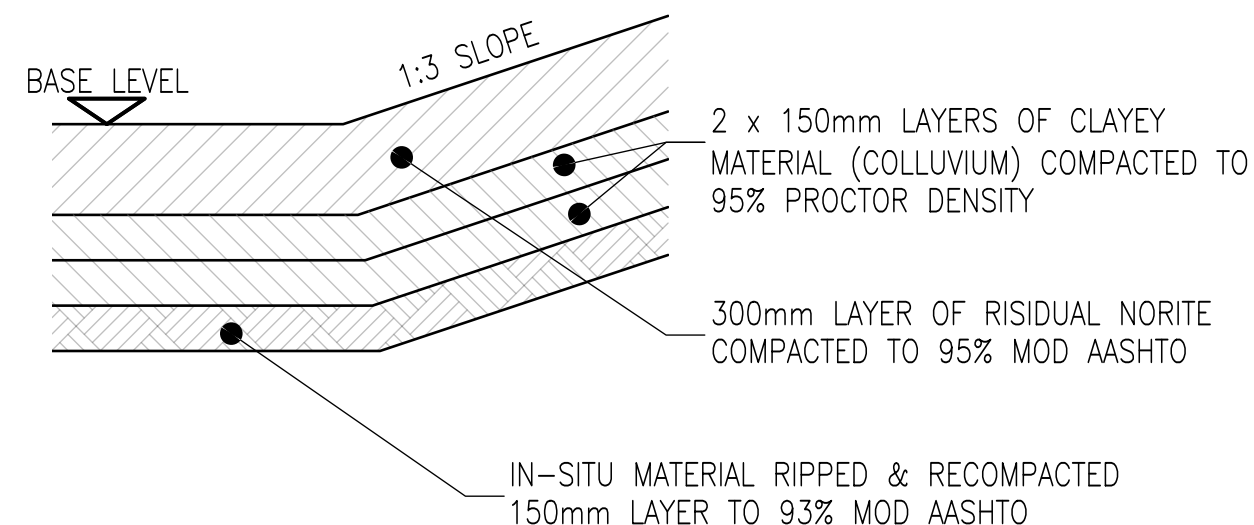


LINER SPECIFICATION
SCALE 1:25

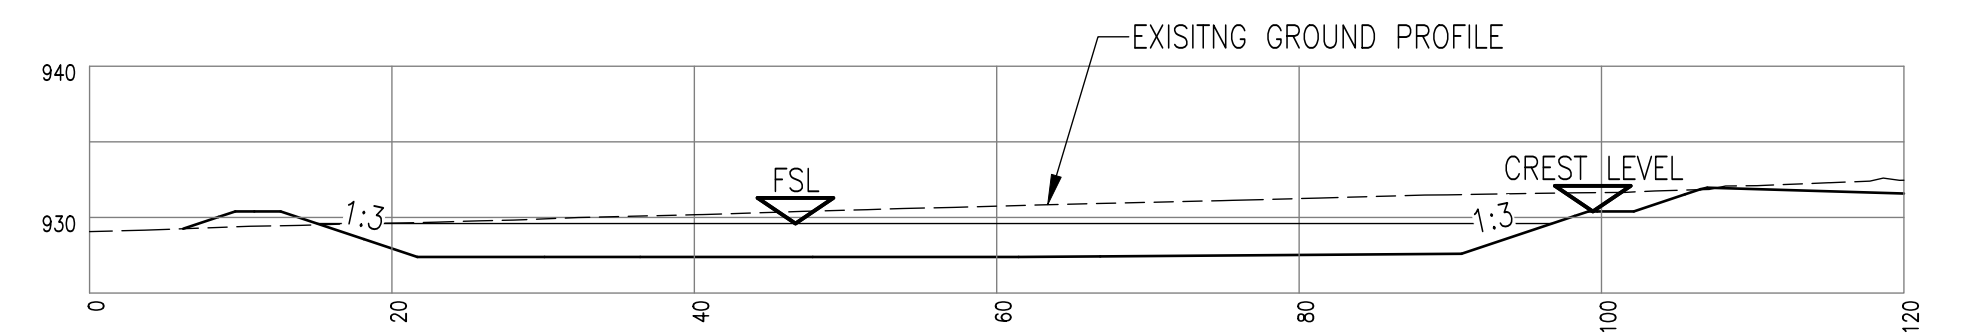


SECTION C
SCALE 1:500

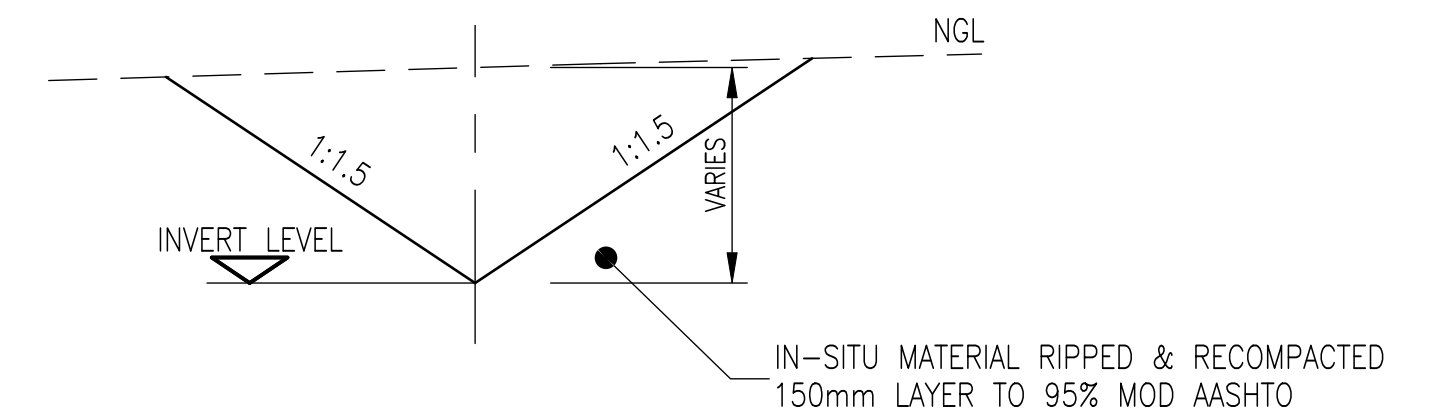

SECTION D
SCALE 1:50

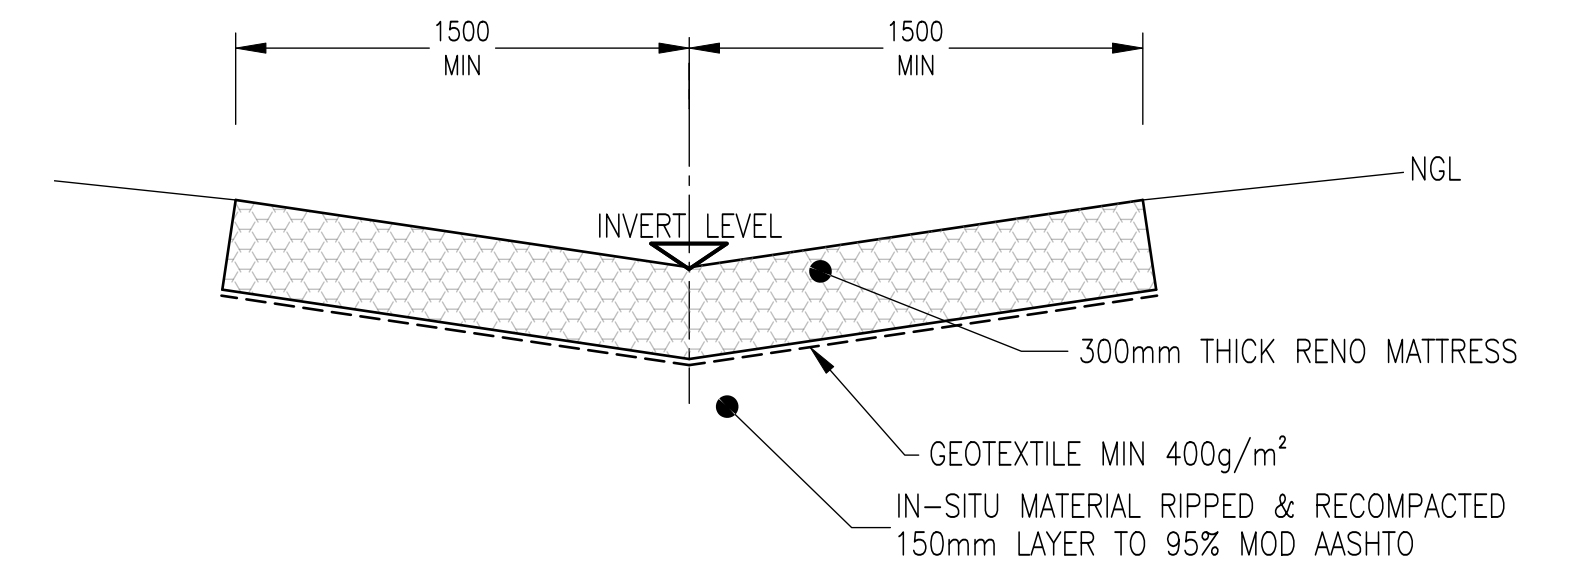

SECTION E
SCALE 1:25

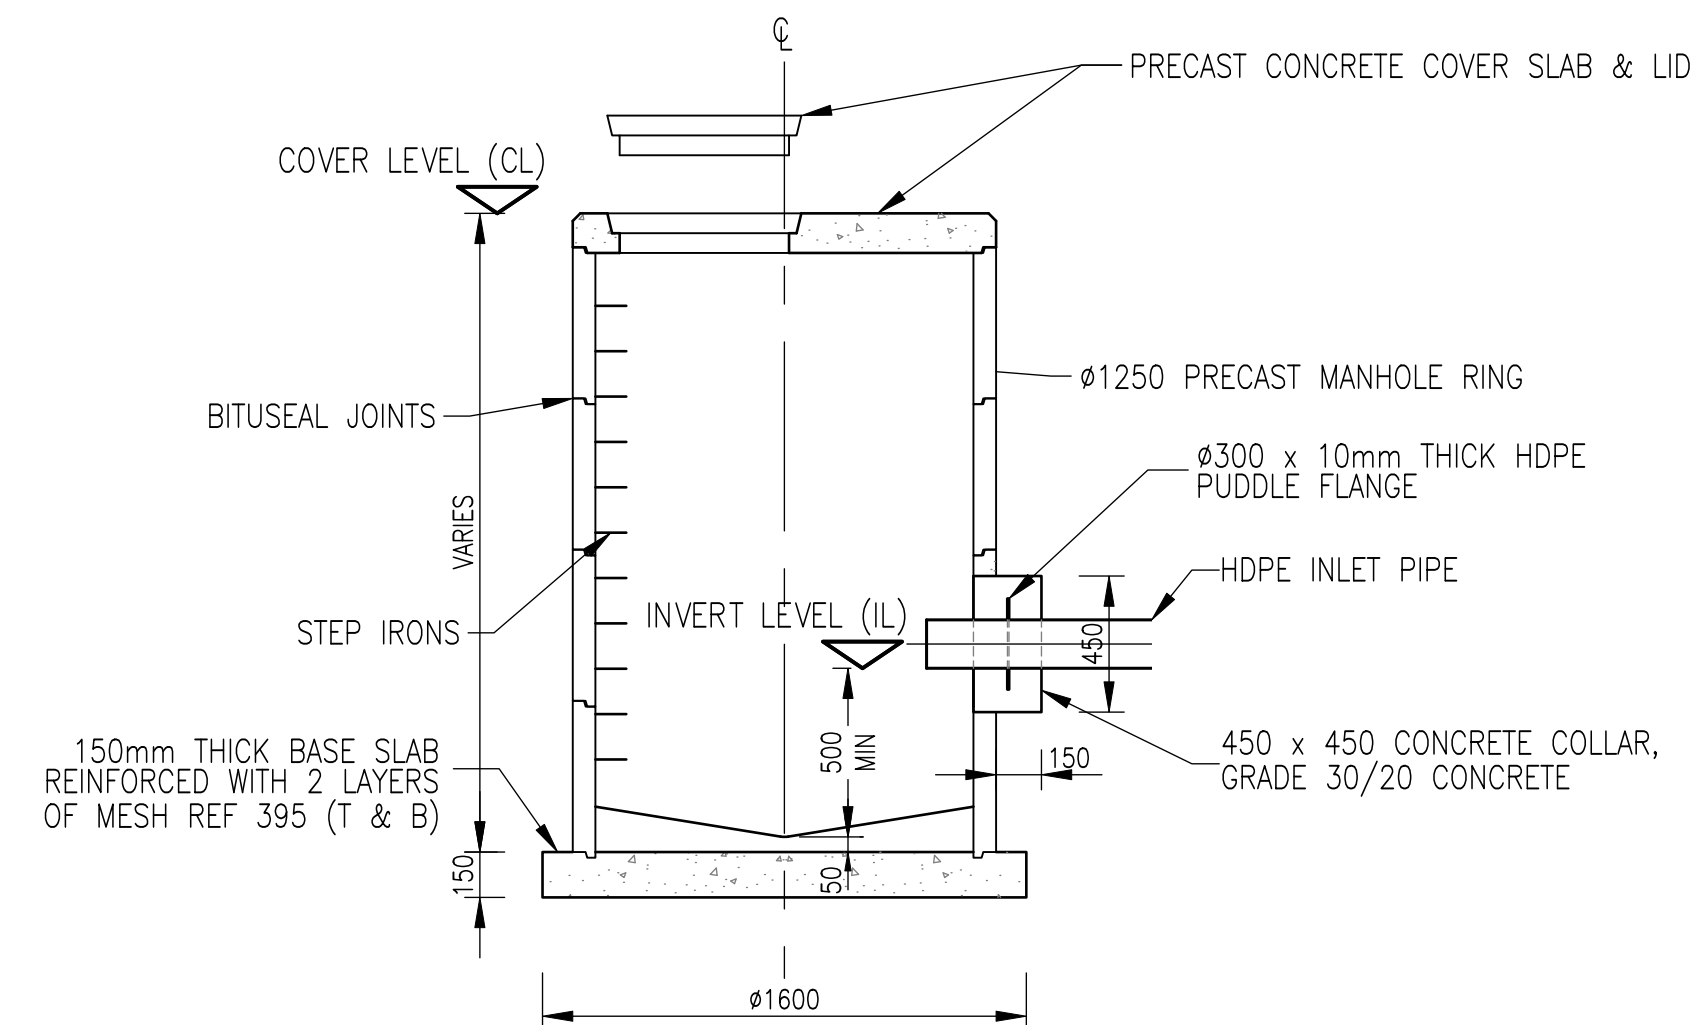

PRECAST CONCRETE MANHOLE FOR SUBSOIL MONITORING
(PUMP SUMP)
SCALE 1:25

COORDINATE LIST BULK EARTHWORKS			
POINT	Y	X	Z
D11	-31 713.449	2 740 000.000	930.400
D12	-31 751.622	3 181.515	930.400
D13	-31 698.798	3 105.582	930.400
D14	-31 660.626	3 132.136	930.400
D15	-31 755.423	3 268.406	931.200
D16	-31 759.466	3 182.912	930.770
D17	-31 709.221	3 113.369	930.060
D18	-31 677.259	3 091.020	929.115

REV.	DATE	BY	DESCRIPTION	SIGN	DRG NUMBER	DESCRIPTION
A	24.05.2022	RS	ISSUED FOR APPROVAL			
REVISIONS				REFERENCE DRAWINGS		

	NAME	DATE	SIGN
DRAWN	RS	05.05.2022	
CHECKED	EB	03.05.2022	
APPROVED			

CLIENT: ZUTARI for ANGLO AMERICAN PLATINUM (PTY)LTD			
TITLE: BIERSPRUIT OPENCASE PIT EASTERN PCD LAYOUT, SECTIONS & DETAILS			
DRAWING No.	P052-17	SCALE: 1:500	SIZE: A1
REV.	A		