


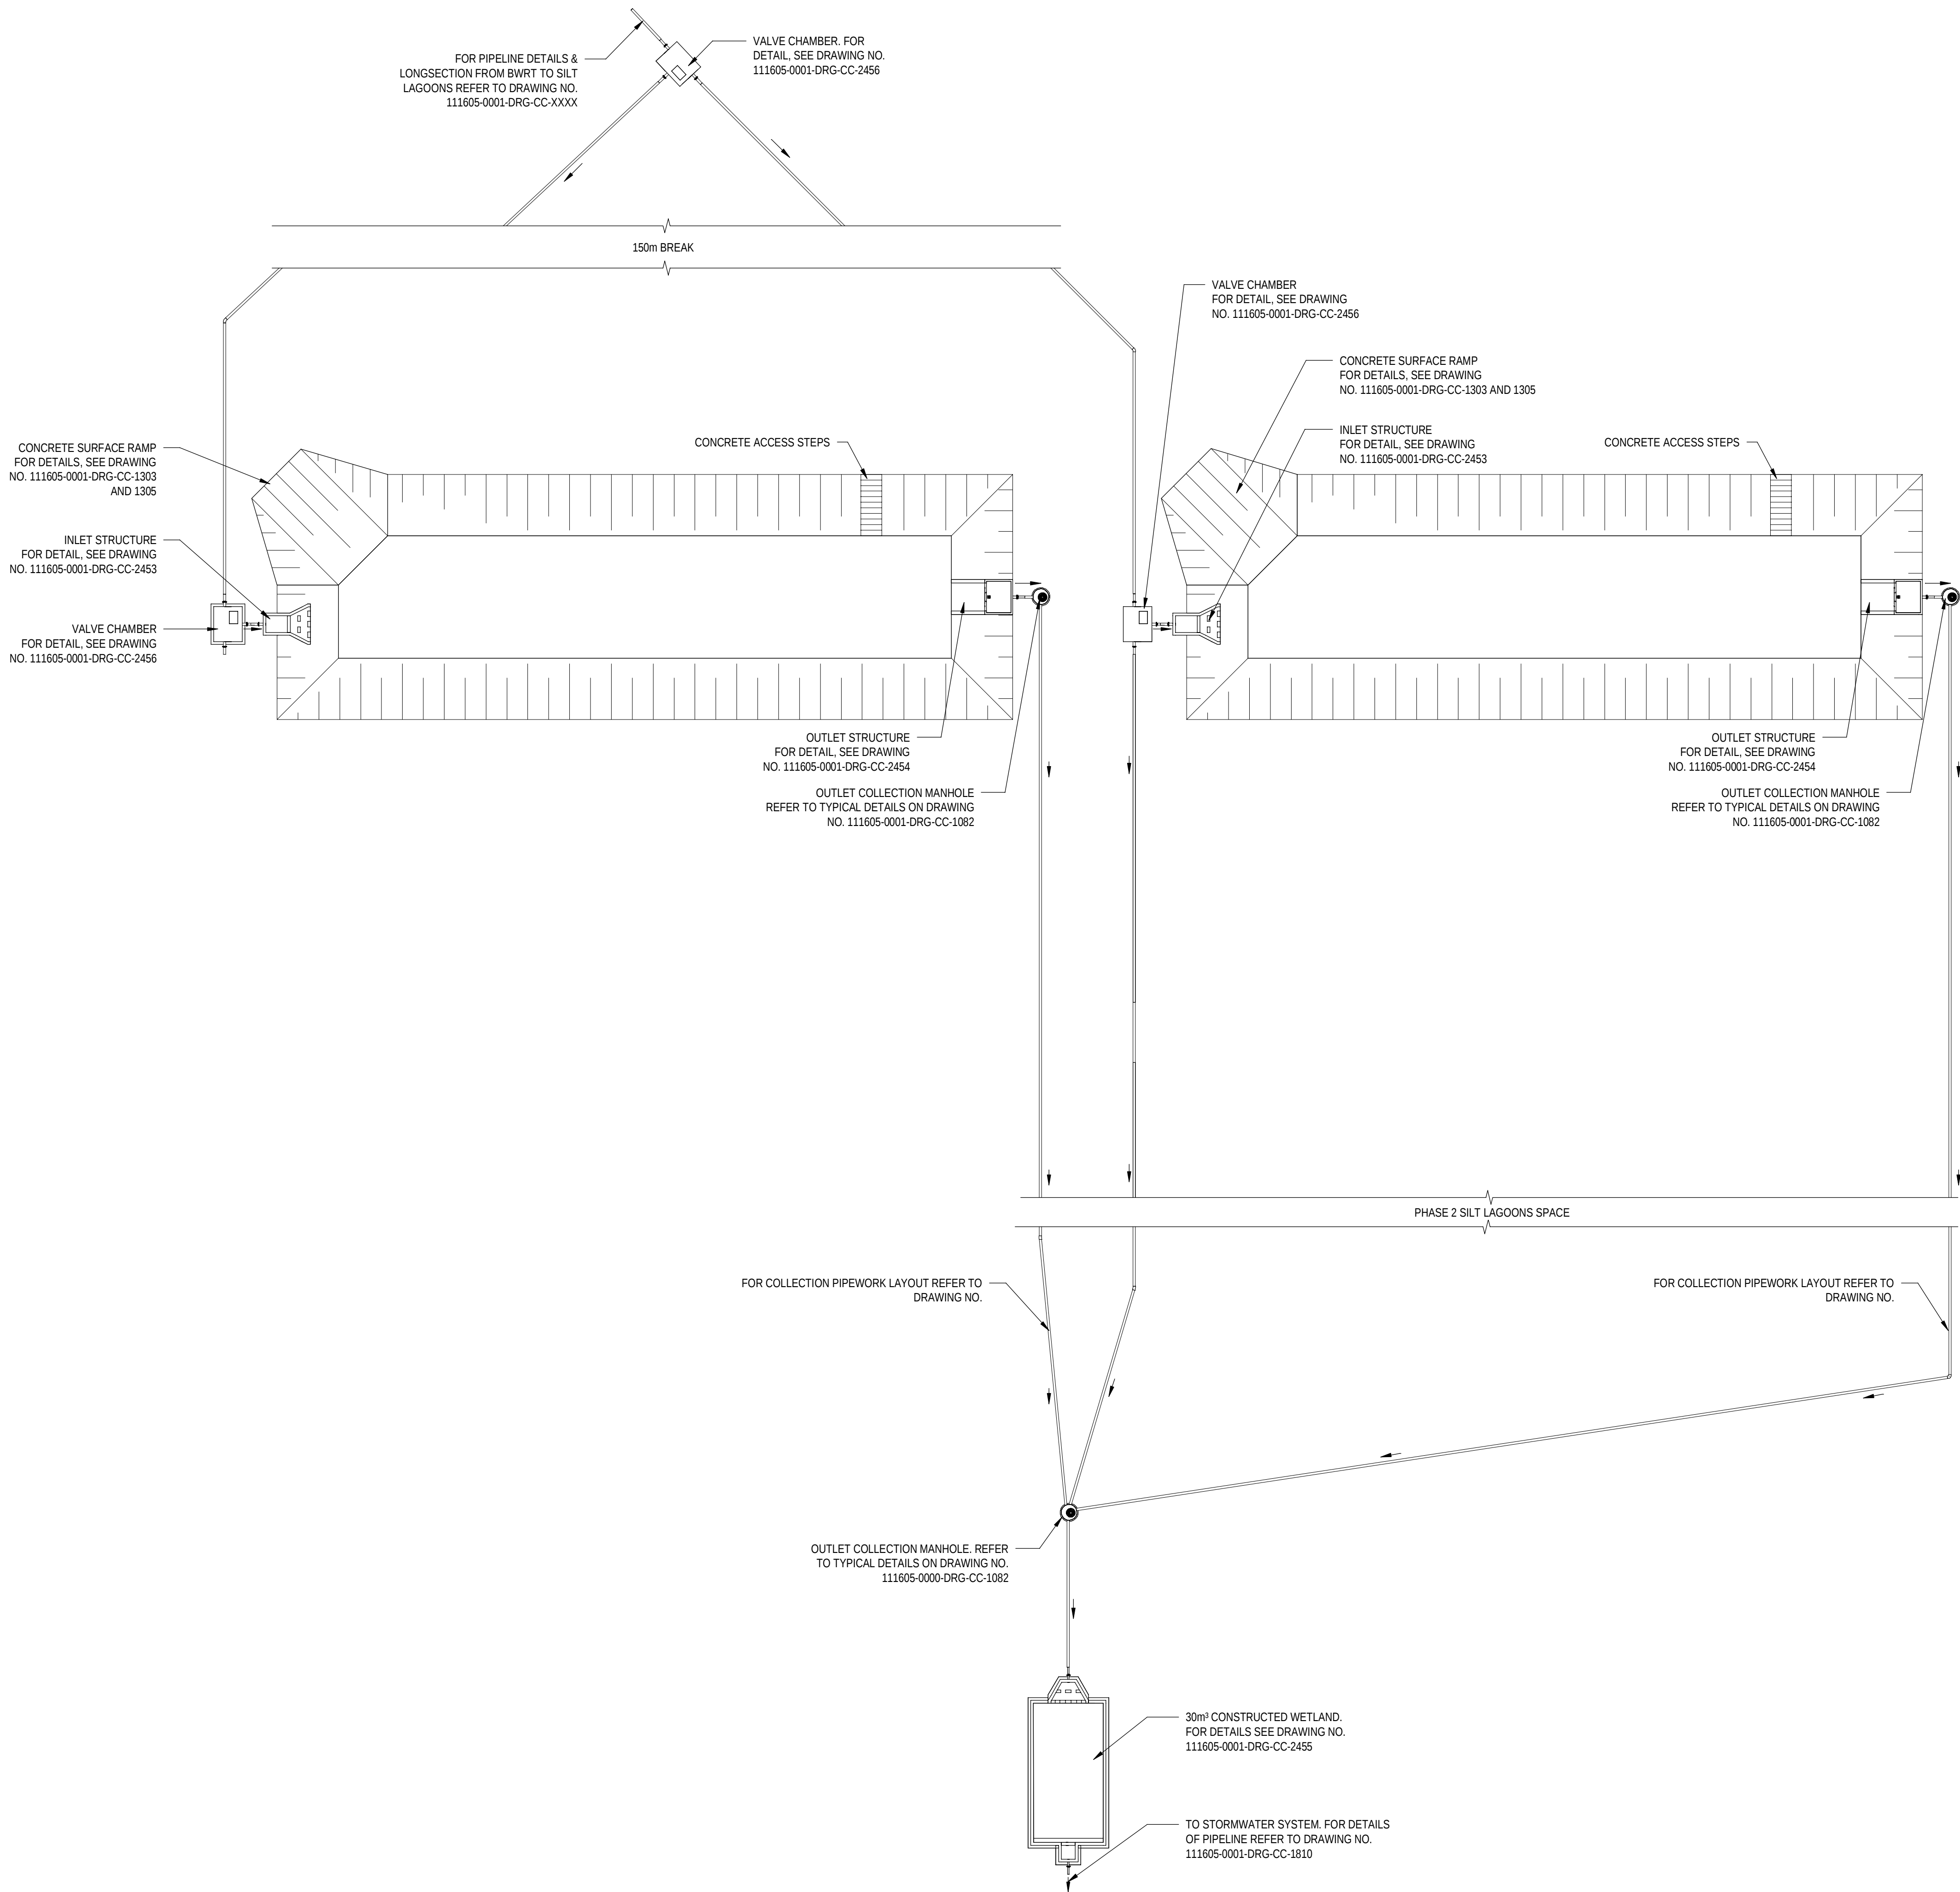

GENERAL ARRANGEMENT  
1 : 250

**ZUTARI**  
IMPACT. ENGINEERED.

CLIENT



| REV | DATE     | REVISION DETAILS  | APPROVED  |
|-----|----------|-------------------|-----------|
| T0  | 26/05/23 | ISSUED FOR TENDER | G Du TOIT |
|     |          |                   |           |
|     |          |                   |           |
|                       |                  |                                    |
|-----------------------|------------------|------------------------------------|
| SCALE<br>AS SHOWN     | SIZE<br>A1       | FOR TENDER<br>NOT FOR CONSTRUCTION |
| DRAWN<br>M. HSU       | APPROVED<br>DATE |                                    |
| DESIGNED<br>F. SMUTS  | G. Du TOIT       |                                    |
| CHECKED<br>G. Du TOIT |                  |                                    |

| PROJECT                                                |      |      |      |
|--------------------------------------------------------|------|------|------|
| OMM PROGRAMME BULK WATER<br>STUDY PHASE - MOKOPANE WTW |      |      |      |
| TITLE                                                  |      |      |      |
| SILT LAGOONS<br>GENERAL ARRANGEMENT                    |      |      |      |
| DRAWING NUMBER                                         |      |      |      |
| PROJECT No                                             | WBS  | TYPE | DISC |
| 111605                                                 | 0001 | DRG  | CC   |
| NUMBER                                                 |      | REV  |      |
| 2451                                                   |      | T0   |      |