



LAGOON DIMENSION:
TOP LENGTH - 52.80m
TOP BREADTH - 17.60m
BASE LENGTH - 44.00m
BASE BREADTH - 8.80m
DEPTH - 2.20m
SIDE SLOPE 1:2
RAMP SLOPE 1:4

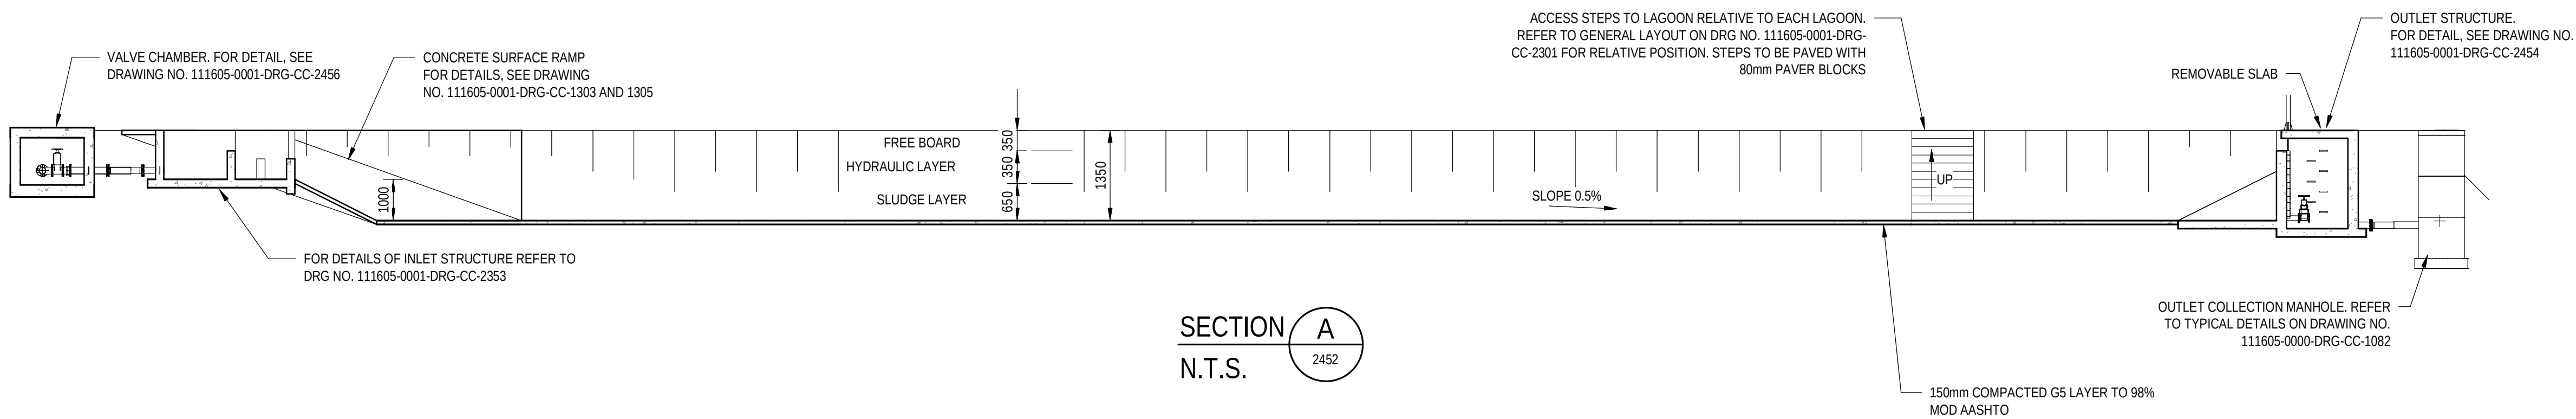

ZUTARI
IMPACT. ENGINEERED.

CLIENT

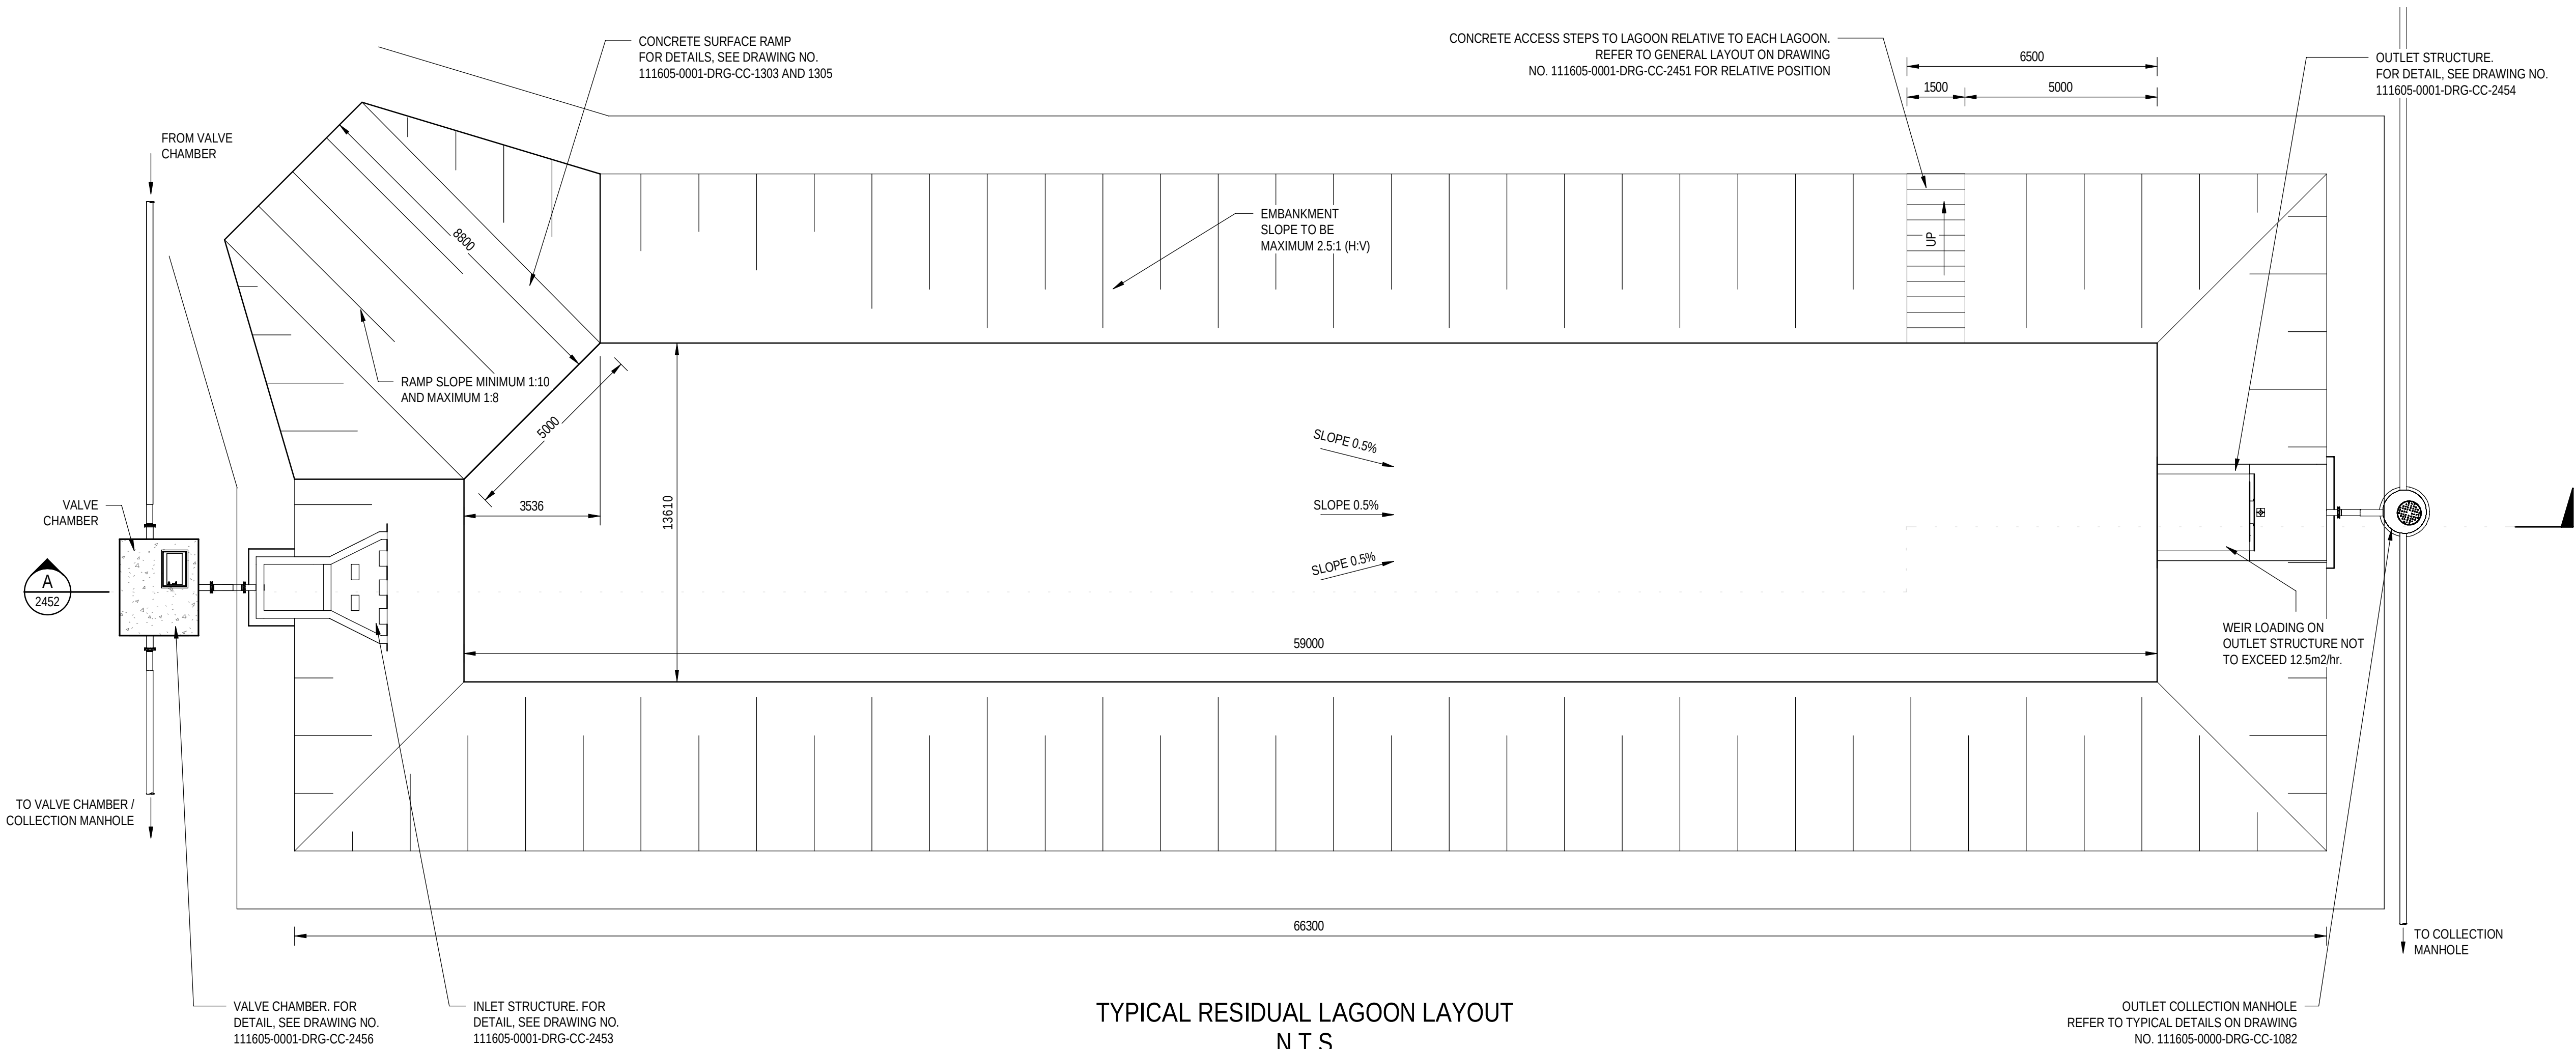

REV	DATE	REVISION DETAILS	APPROVED
TO	26/05/23	ISSUED FOR TENDER	G Du TOIT

SCALE	SIZE	FOR TENDER NOT FOR CONSTRUCTION
AS SHOWN	A1	
DRAWN	M. HSU	APPROVED
DESIGNED	F. SMUTS	DATE
CHECKED	G. Du TOIT	
		G. Du TOIT

PROJECT			
OMM PROGRAMME BULK WATER STUDY PHASE - MOKOPANE WTW			
TITLE			
SILT LAGOONS TYPICAL LAYOUT AND SECTION			
DRAWING NUMBER			
PROJECT No	WBS	TYPE	DISC
111605	0001	DRG	CC
NUMBER		REV	
2452		T0	