


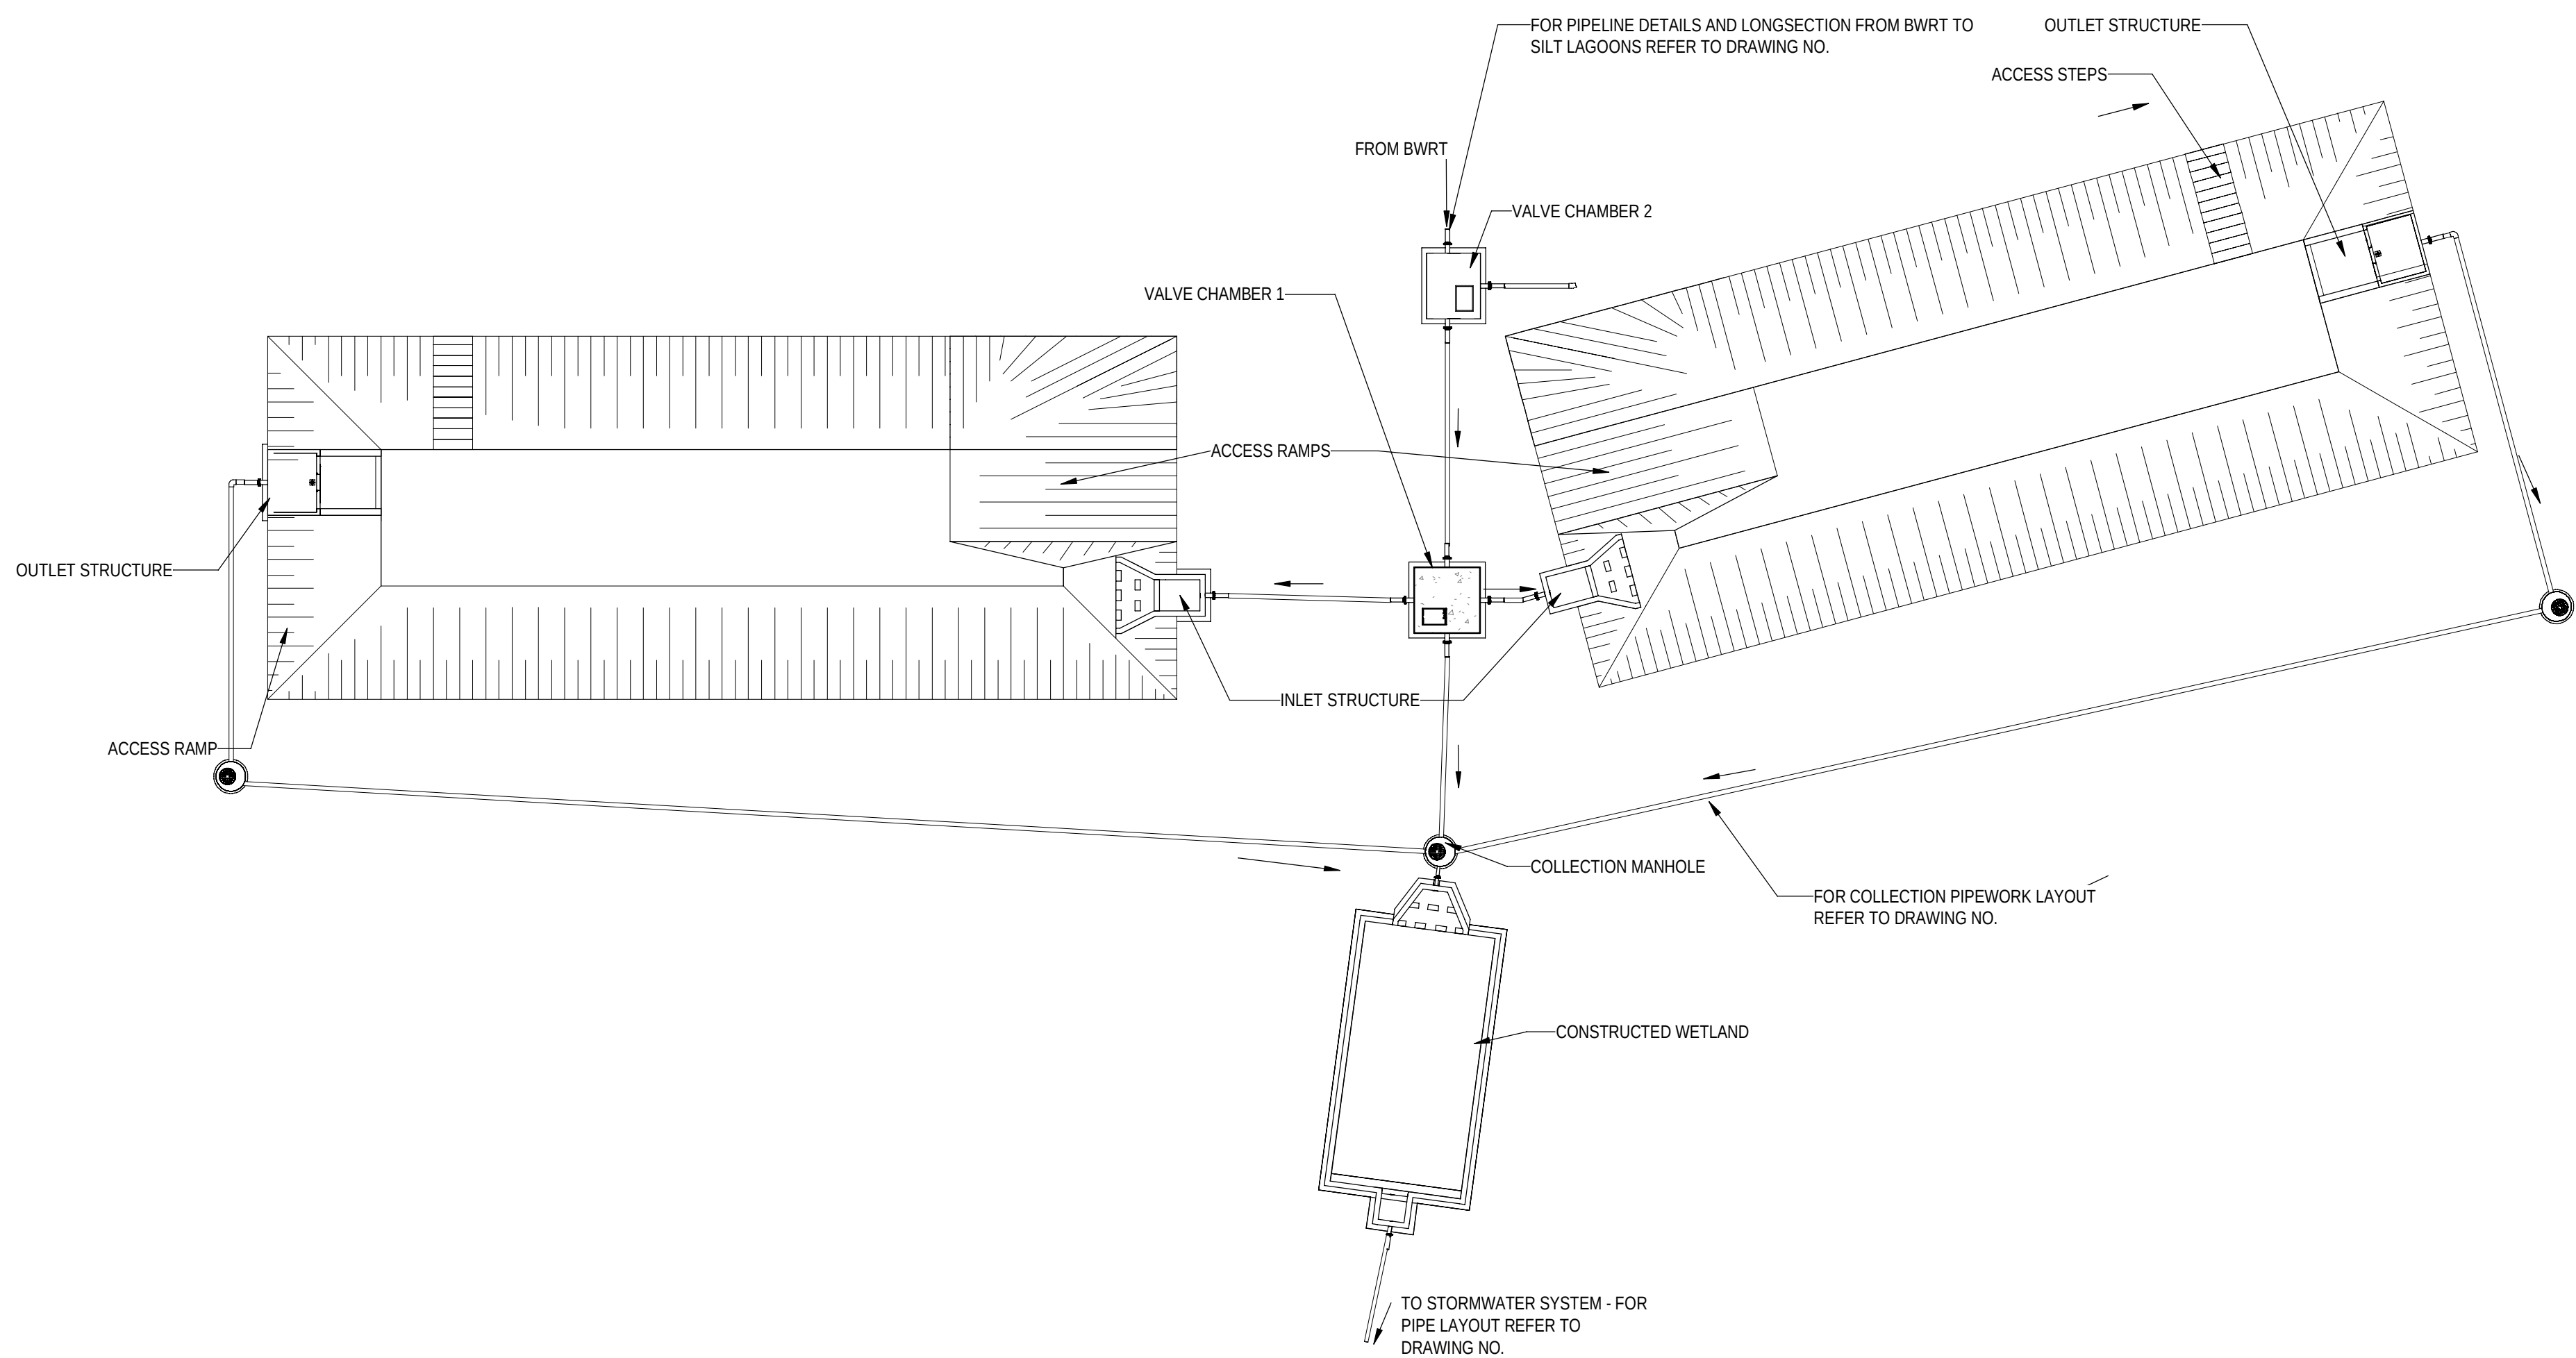

GENERAL ARRANGEMENT 1
1 : 200

ZUTARI
IMPACT. ENGINEERED.

CLIENT



REV	DATE	REVISION DETAILS	APPROVED
T0	26/05/23	ISSUED FOR TENDER	G Du TOIT

SCALE	SIZE	FOR TENDER
AS SHOWN	A1	NOT FOR CONSTRUCTION
DRAWN	M HSU	APPROVED
DESIGNED	F SMUTS	DATE
CHECKED	G Du TOIT	G Du TOIT

PROJECT
OMM PROGRAMME BULK WATER STUDY PHASE - SEKURUWE WTW
TITLE
PHASE 1a SILT LAGOONS GENERAL ARRANGEMENTS

PROJECT No	WBS	TYPE	DISC	NUMBER	REV
111605	0002	DRG	CC	2301	T0