



LAGOON DIMENSION:
TOP LENGTH - 34.64m
TOP BREADTH - 13.84m
BASE LENGTH - 26.00m
BASE BREADTH - 5.195m
DEPTH - 2.16m
SIDE SLOPE 1:2

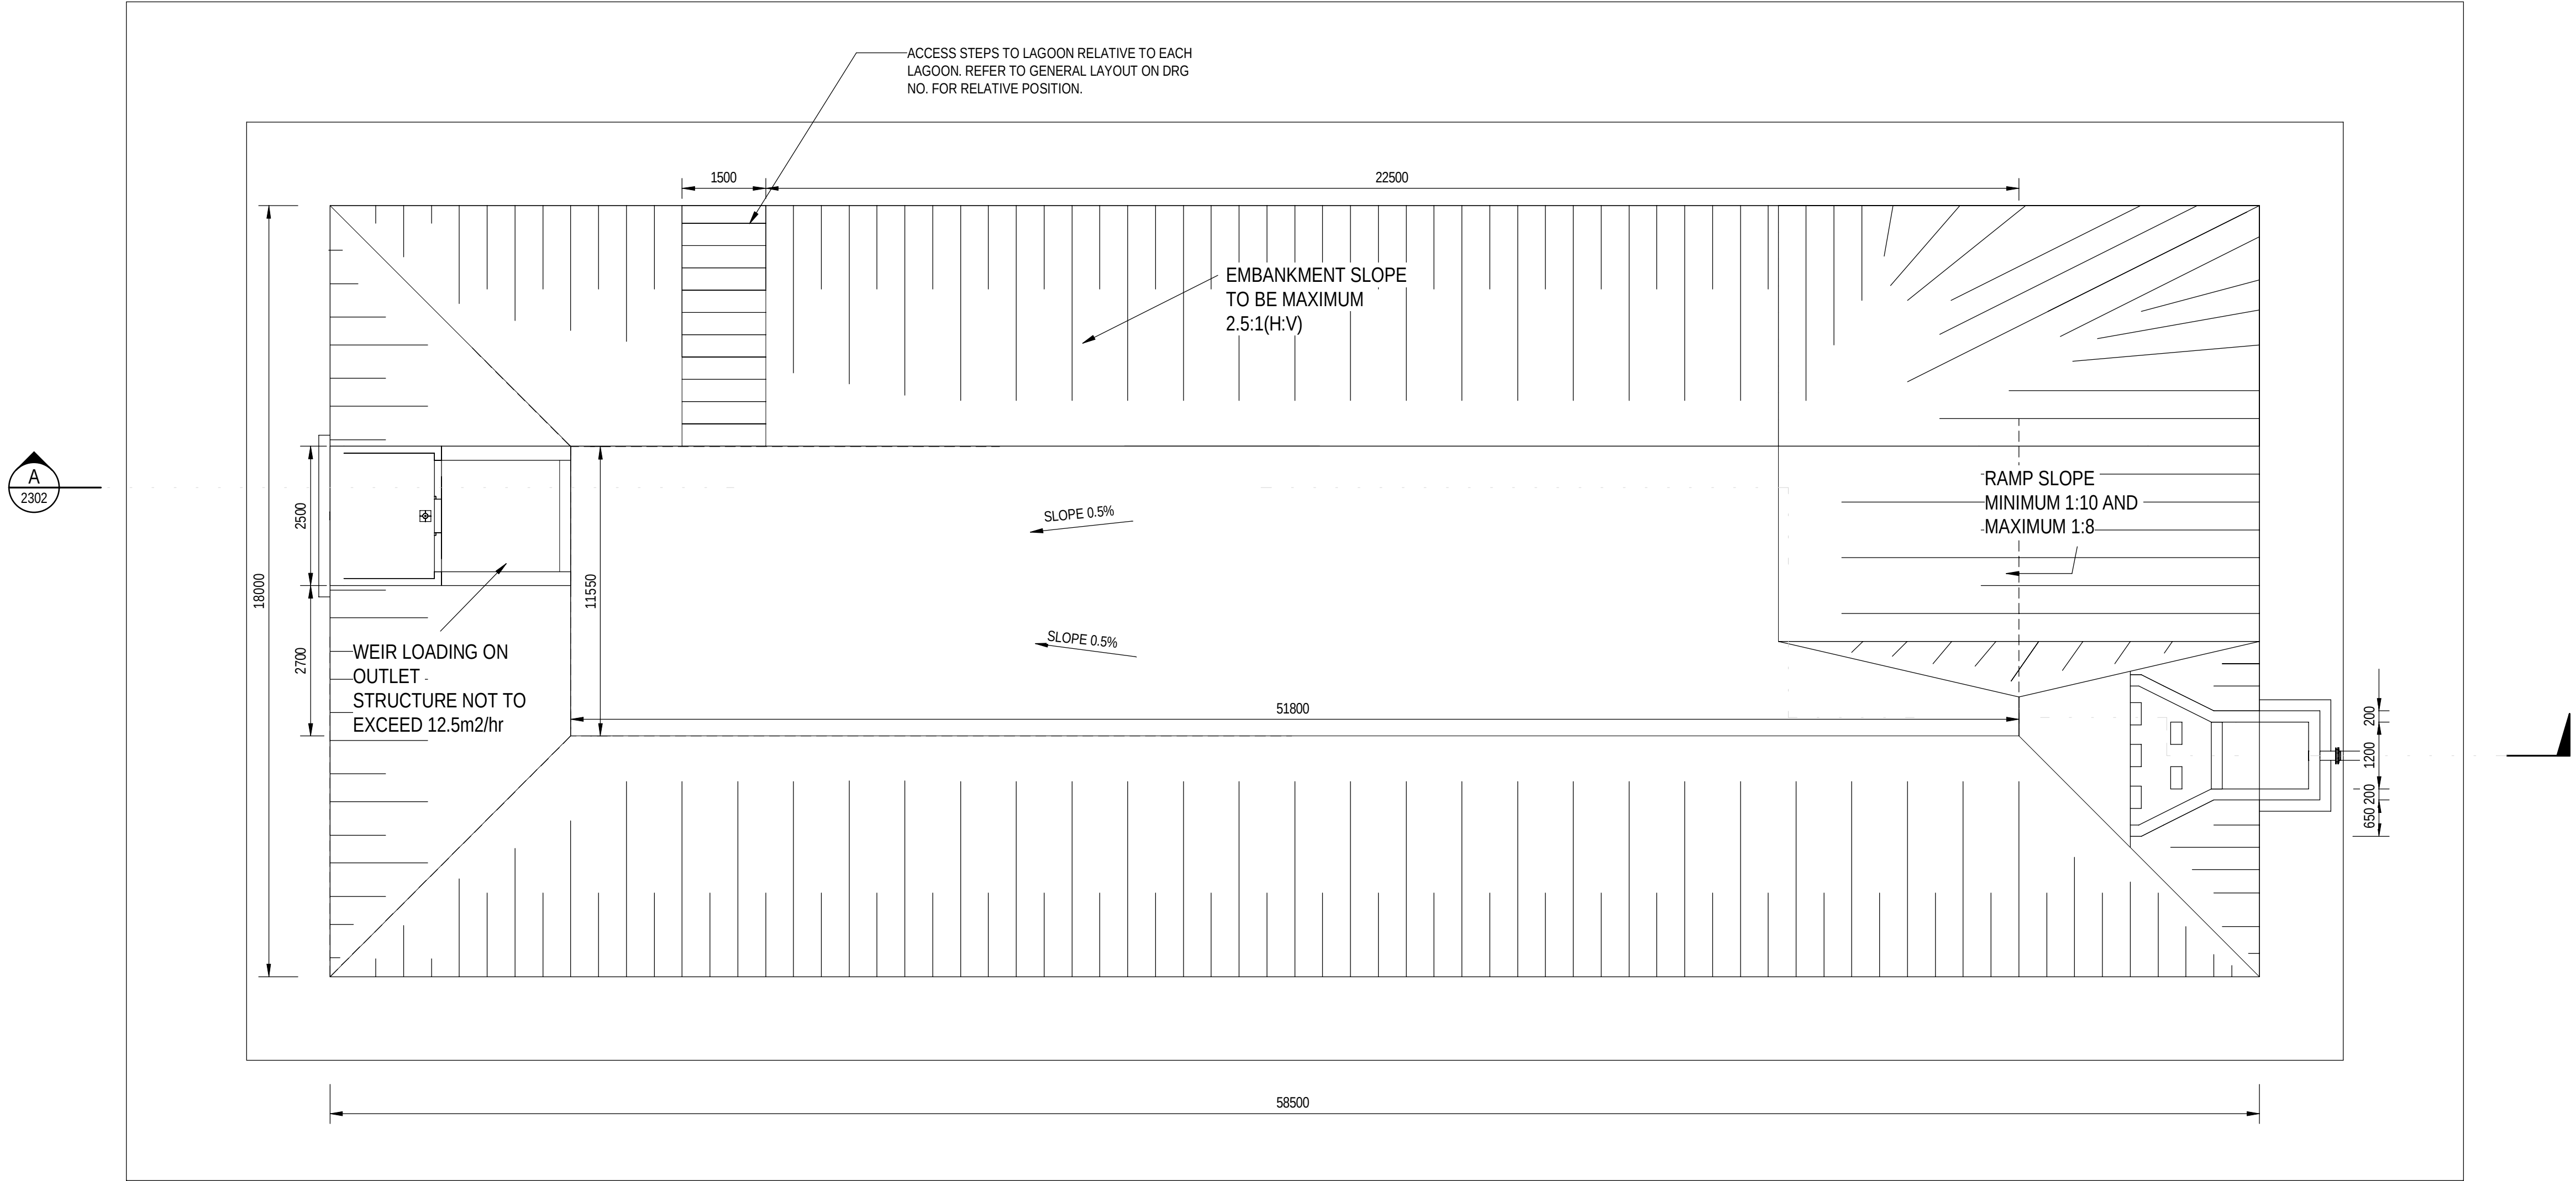

RESIDUAL LAGOON PLAN
N.T.S.

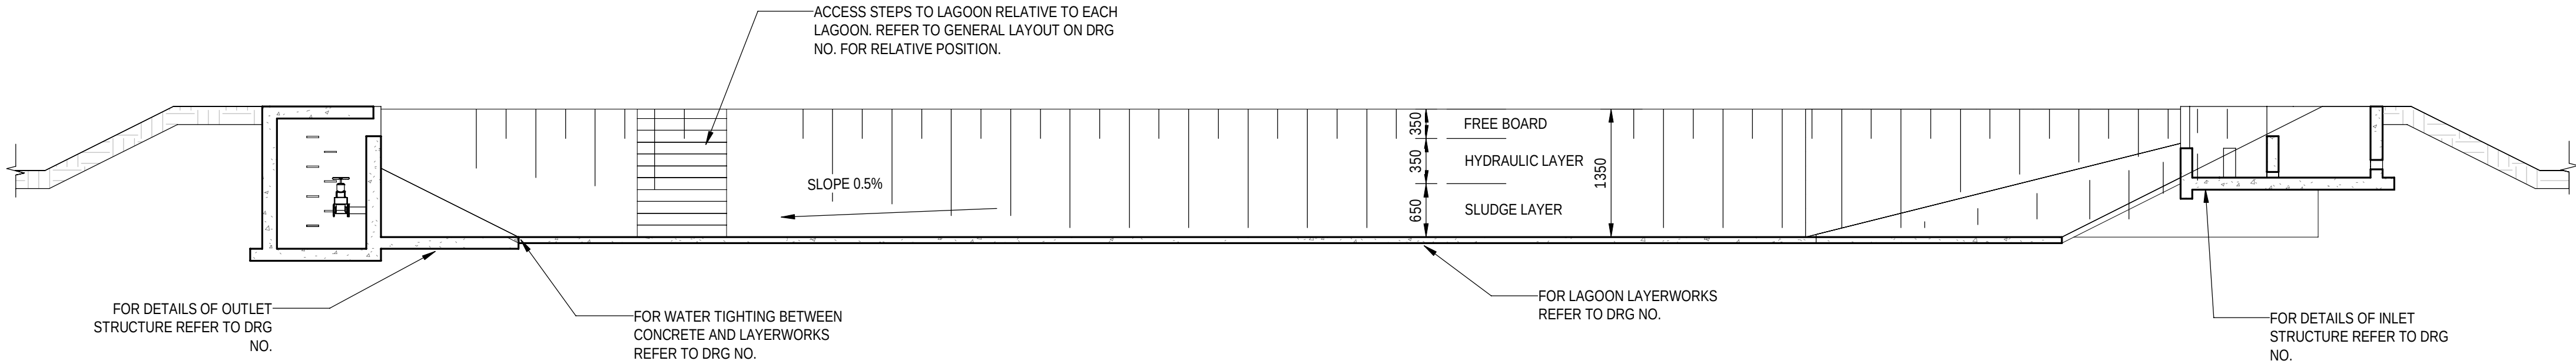

SECTION A
N.T.S.

ZUTARI
IMPACT. ENGINEERED.

CLIENT



REV	DATE	REVISION DETAILS	APPROVED
T0	26/05/23	ISSUED FOR TENDER	G Du TOIT

SCALE	SIZE	FOR TENDER NOT FOR CONSTRUCTION
AS SHOWN	A1	
DRAWN	M HSU	APPROVED
DESIGNED	F SMUTS	DATE
CHECKED	G Du TOIT	

PROJECT
OMM PROGRAMME BULK WATER STUDY PHASE - SEKURUWE WTW
TITLE
SILT LAGOONS TYPICAL PLAN AND SECTION

PROJECT No	WBS	TYPE	DISC	NUMBER	REV
111605	0002	DRG	CC	2302	T0