


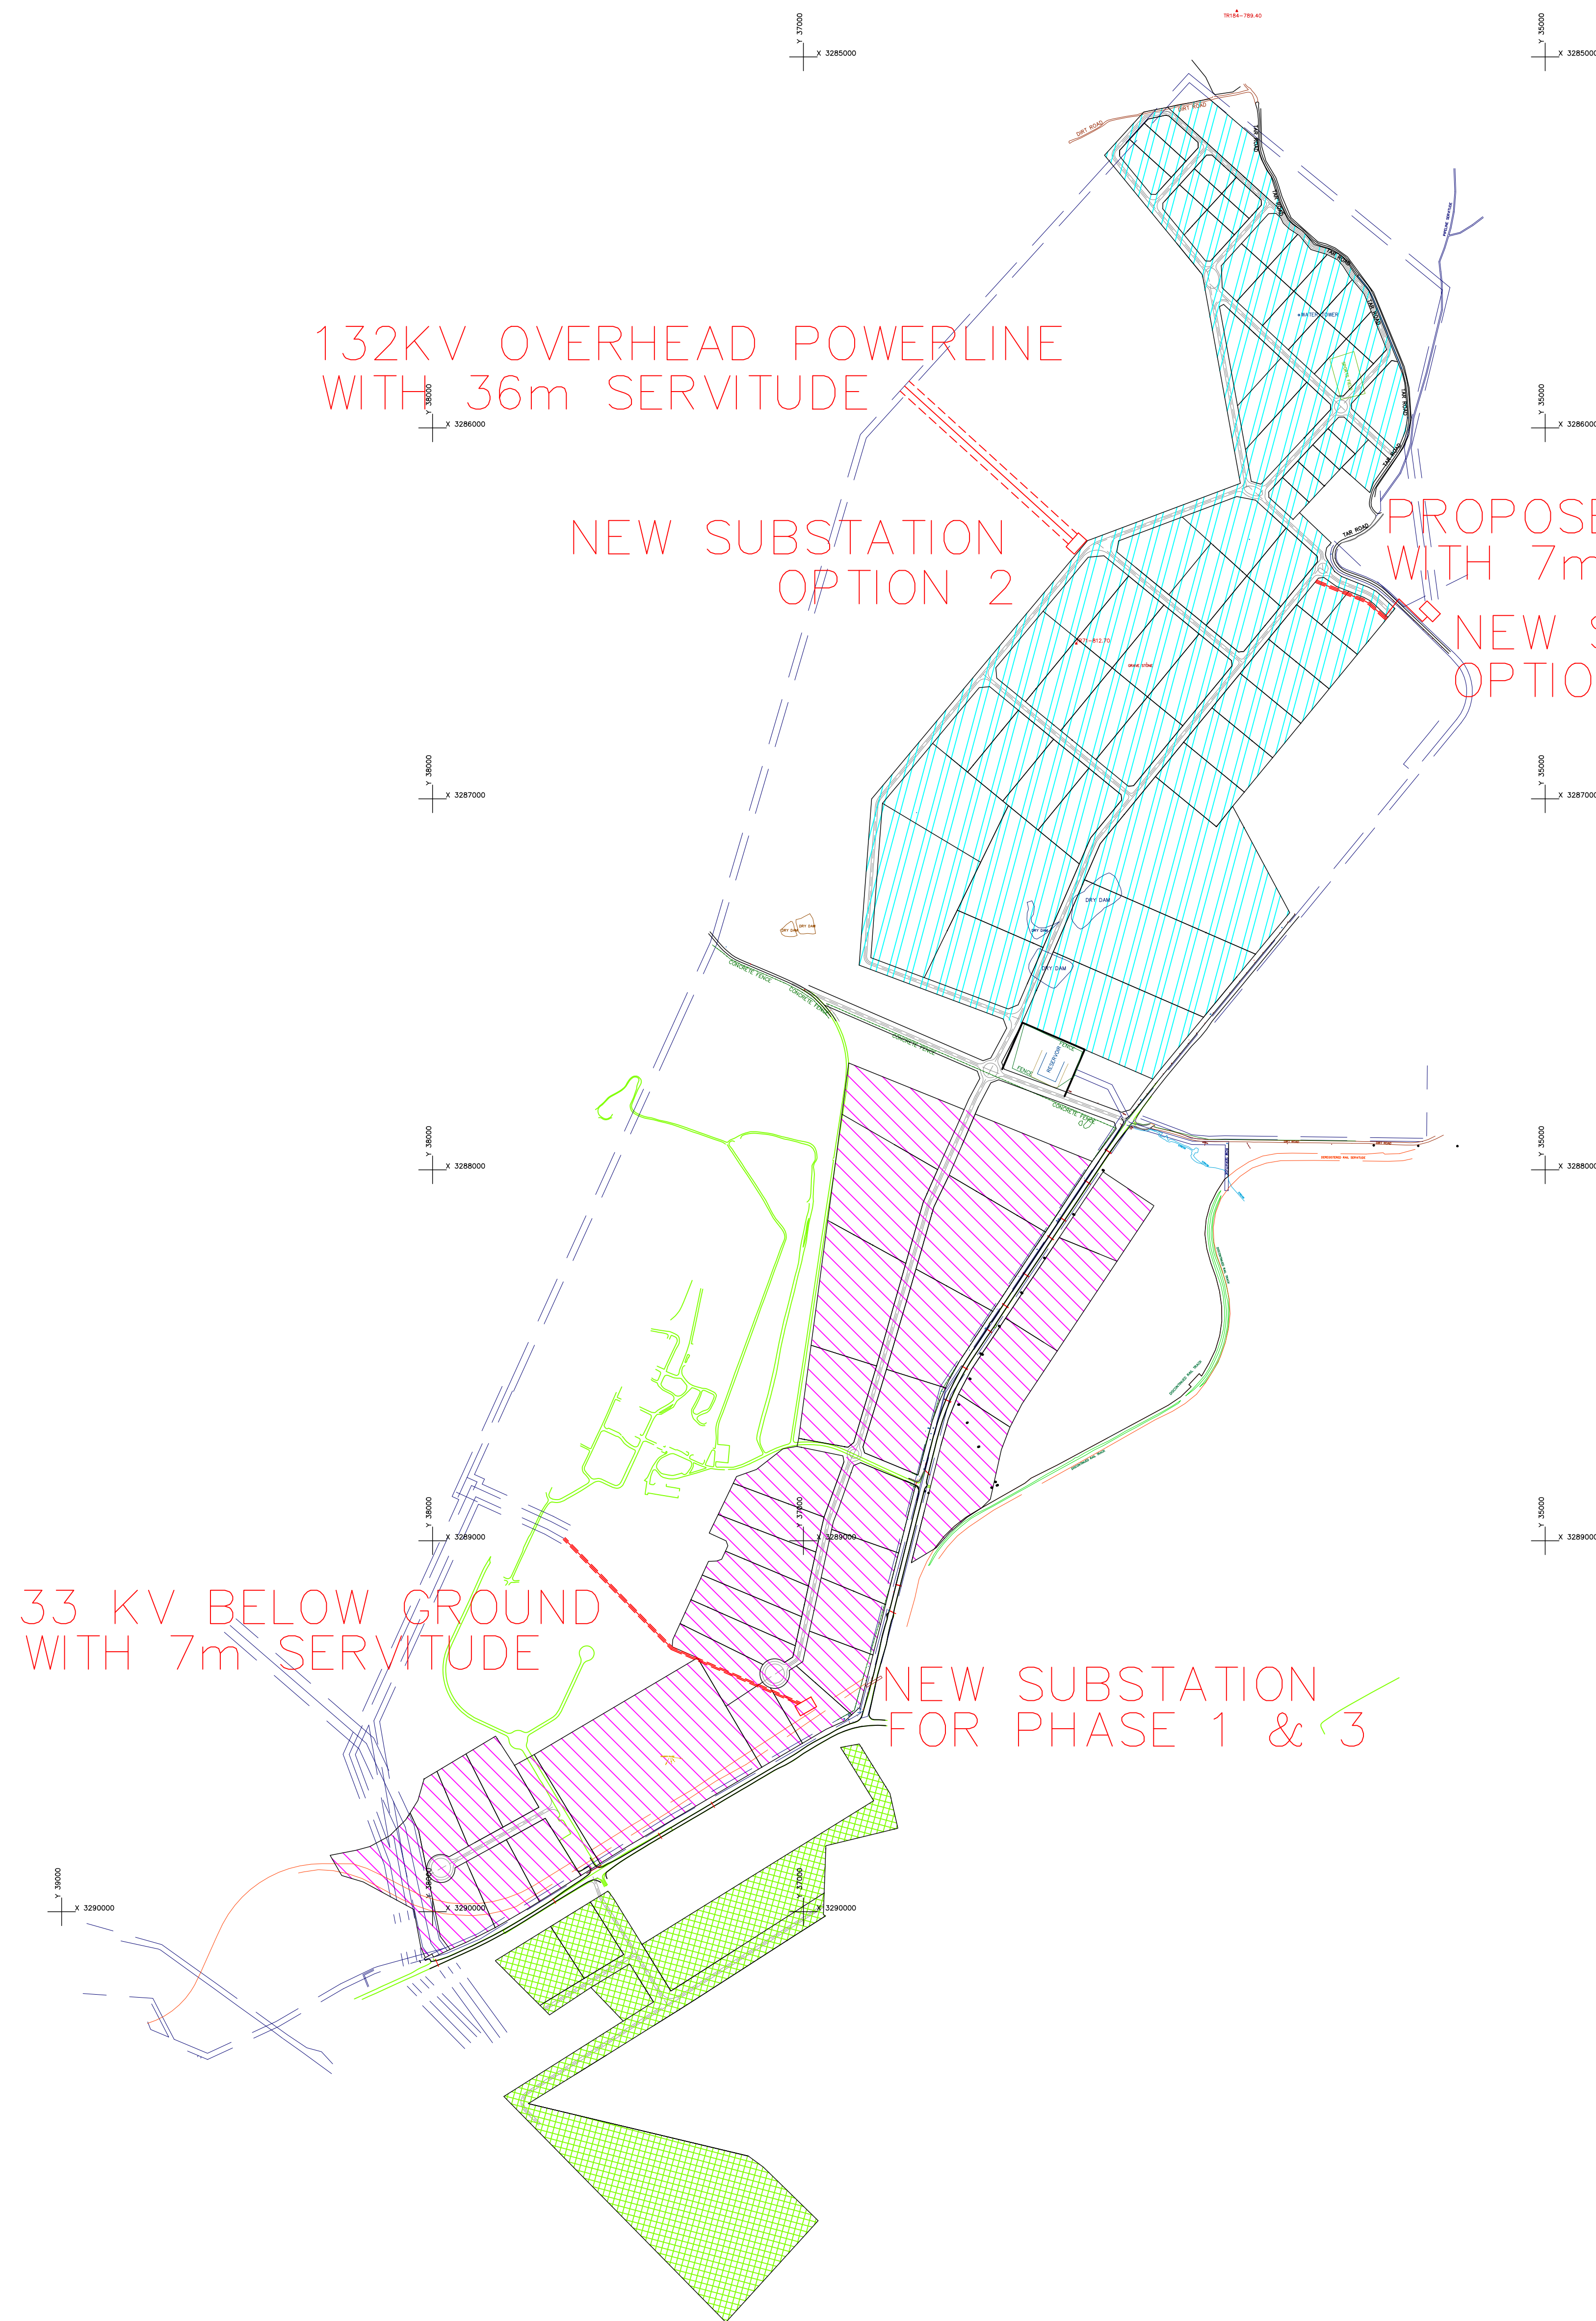

PHASE 1

PHASE 2

PHASE 3

© COPYRIGHT
THIS DRAWING AND DESIGN IS CONFIDENTIAL AND THE
PROPERTY OF KANTEY & TEMPLER AND MAY NOT BE
DISCLOSED TO A THIRD PARTY, COPIED/REPRODUCED IN
WHOLE OR IN PART, WITHOUT THE WRITTEN PERMISSION
OF KANTEY & TEMPLER.

REFERENCE DRAWING	

B	ELEC SUBSTATIONS & SERVITUDES	SKM	KH	05/10/22
A	LAYOUT CHANGES-FOR DISCUSSION	ZC	KH	02/08/22
REV	DESCRIPTION	DR	APP	DATE
DESIGNED	RK			
DRAWN	SKM			
PROJECT ENG.	KH			
APPROVED				

K&T

KANTEY & TEMPLER

CONSULTING ENGINEERS

Engineering African Development

PO BOX 290 HILTON SOUTH AFRICA 3245 TEL +27 33 347 5453

CLIENT LOGO

CLIENT
ASSMANG MANGANESE

PROJECT
ASSMANG REZONING

TITLE
PROPOSED ELECTRICAL
SUBSTATIONS & SERVITUDES
LAYOUT

SCALE : 1:10000

DRAWING No. 20207- DE 01

REV
B

KT-print-A0.dwg

(SCALE) A0 SHEET