

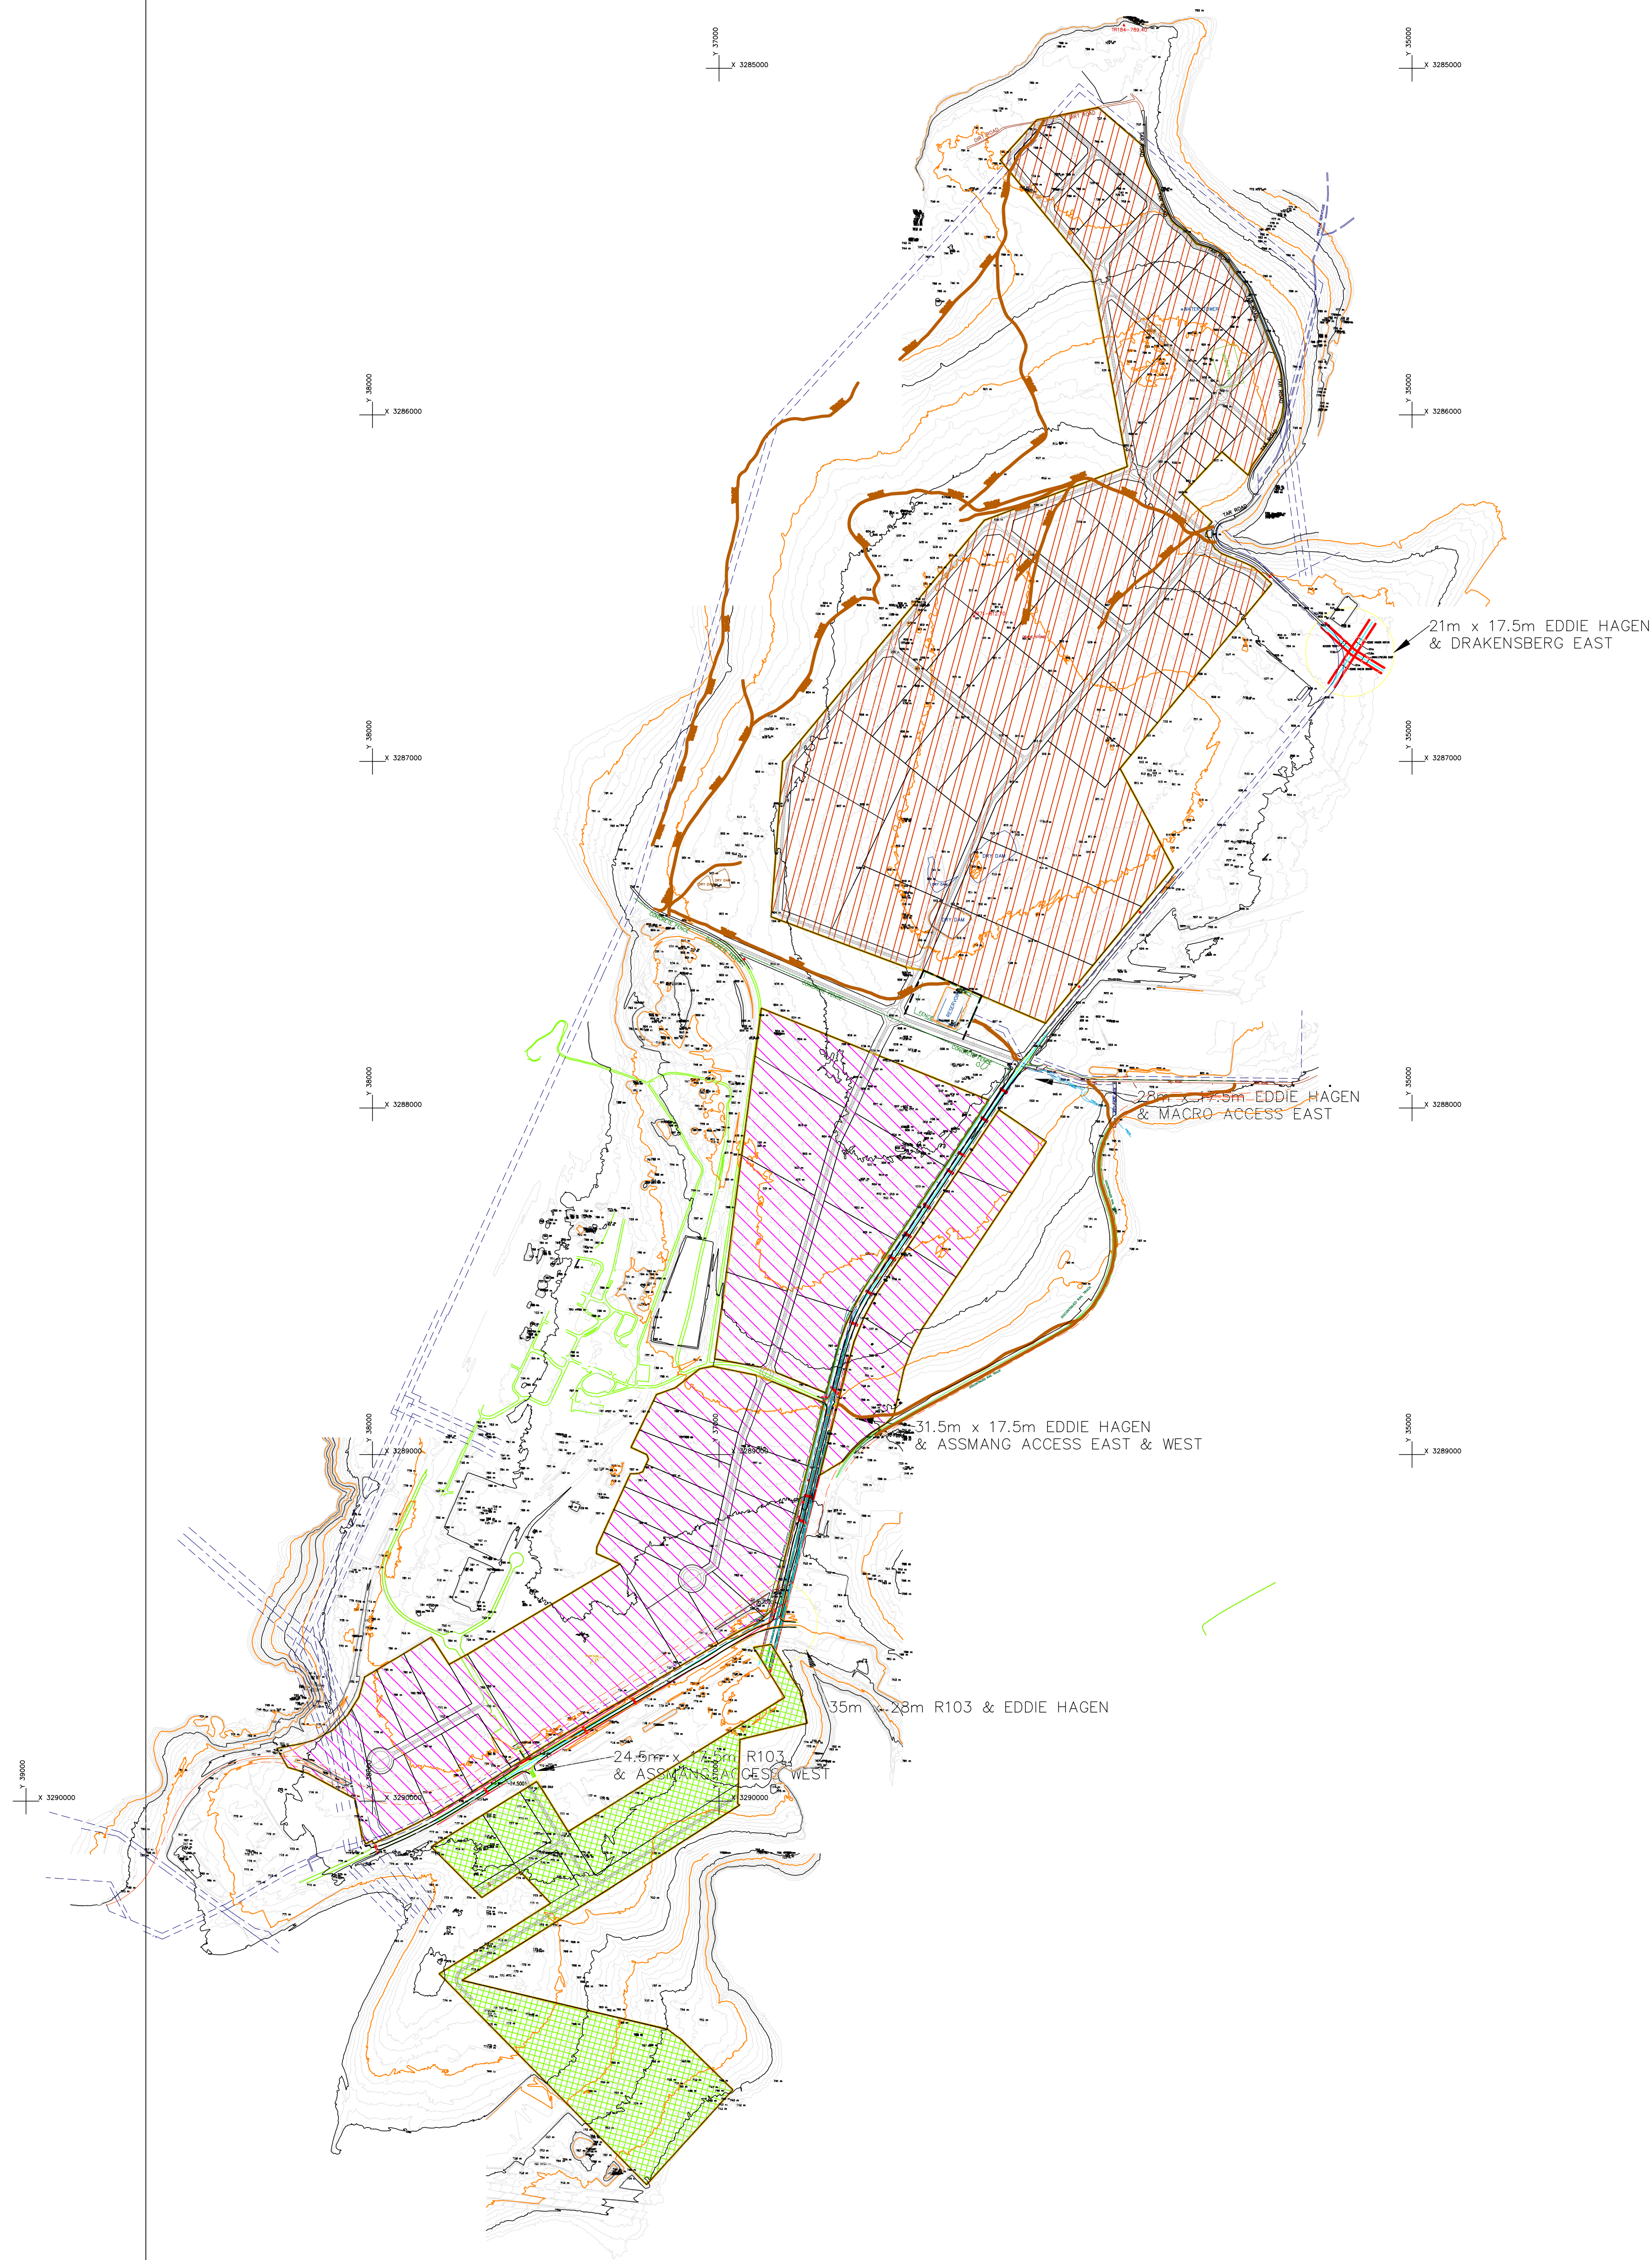


PHASE 1

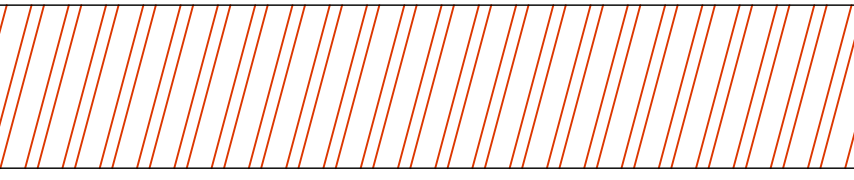

PHASE 2

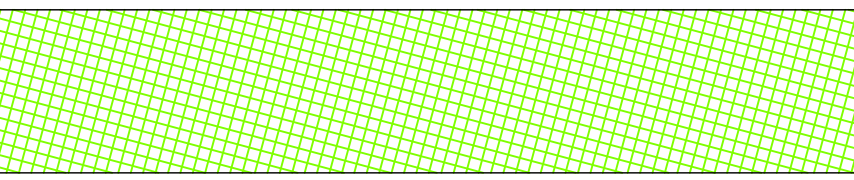

PHASE 3

© COPYRIGHT
THIS DRAWING AND DESIGN IS CONFIDENTIAL AND THE
PROPERTY OF KANTEY & TEMPLER AND MAY NOT BE
DISCLOSED TO A THIRD PARTY, COPIED/REPRODUCED IN
WHOLE OR IN PART, WITHOUT THE WRITTEN PERMISSION
OF KANTEY & TEMPLER.

REFERENCE DRAWING

B	TOWN PLANNING LAYOUT & ROAD	SKM	KH	29/09/22
A	LAYOUT CHANGES-FOR DISCUSSION	ZC	KH	02/08/22
REV	DESCRIPTION	DR	APP	DATE
DESIGNED	RK			
DRAWN	ZC			
PROJECT ENG.	KH			
APPROVED				

K&T
KANTEY & TEMPLER
CONSULTING ENGINEERS
Engineering African Development
PO BOX 290 HILTON SOUTH AFRICA 3245 TEL +27 33 347 5453

CLIENT LOGO

CLIENT
ASSMANG MANGANESE

PROJECT
ASSMANG REZONING

TITLE
ROADS LAYOUT

SCALE : 1:10000

DRAWING No. 20207- DR01
REV B

KT-print-A0.dwg

(SCALE) A0 SHEET