

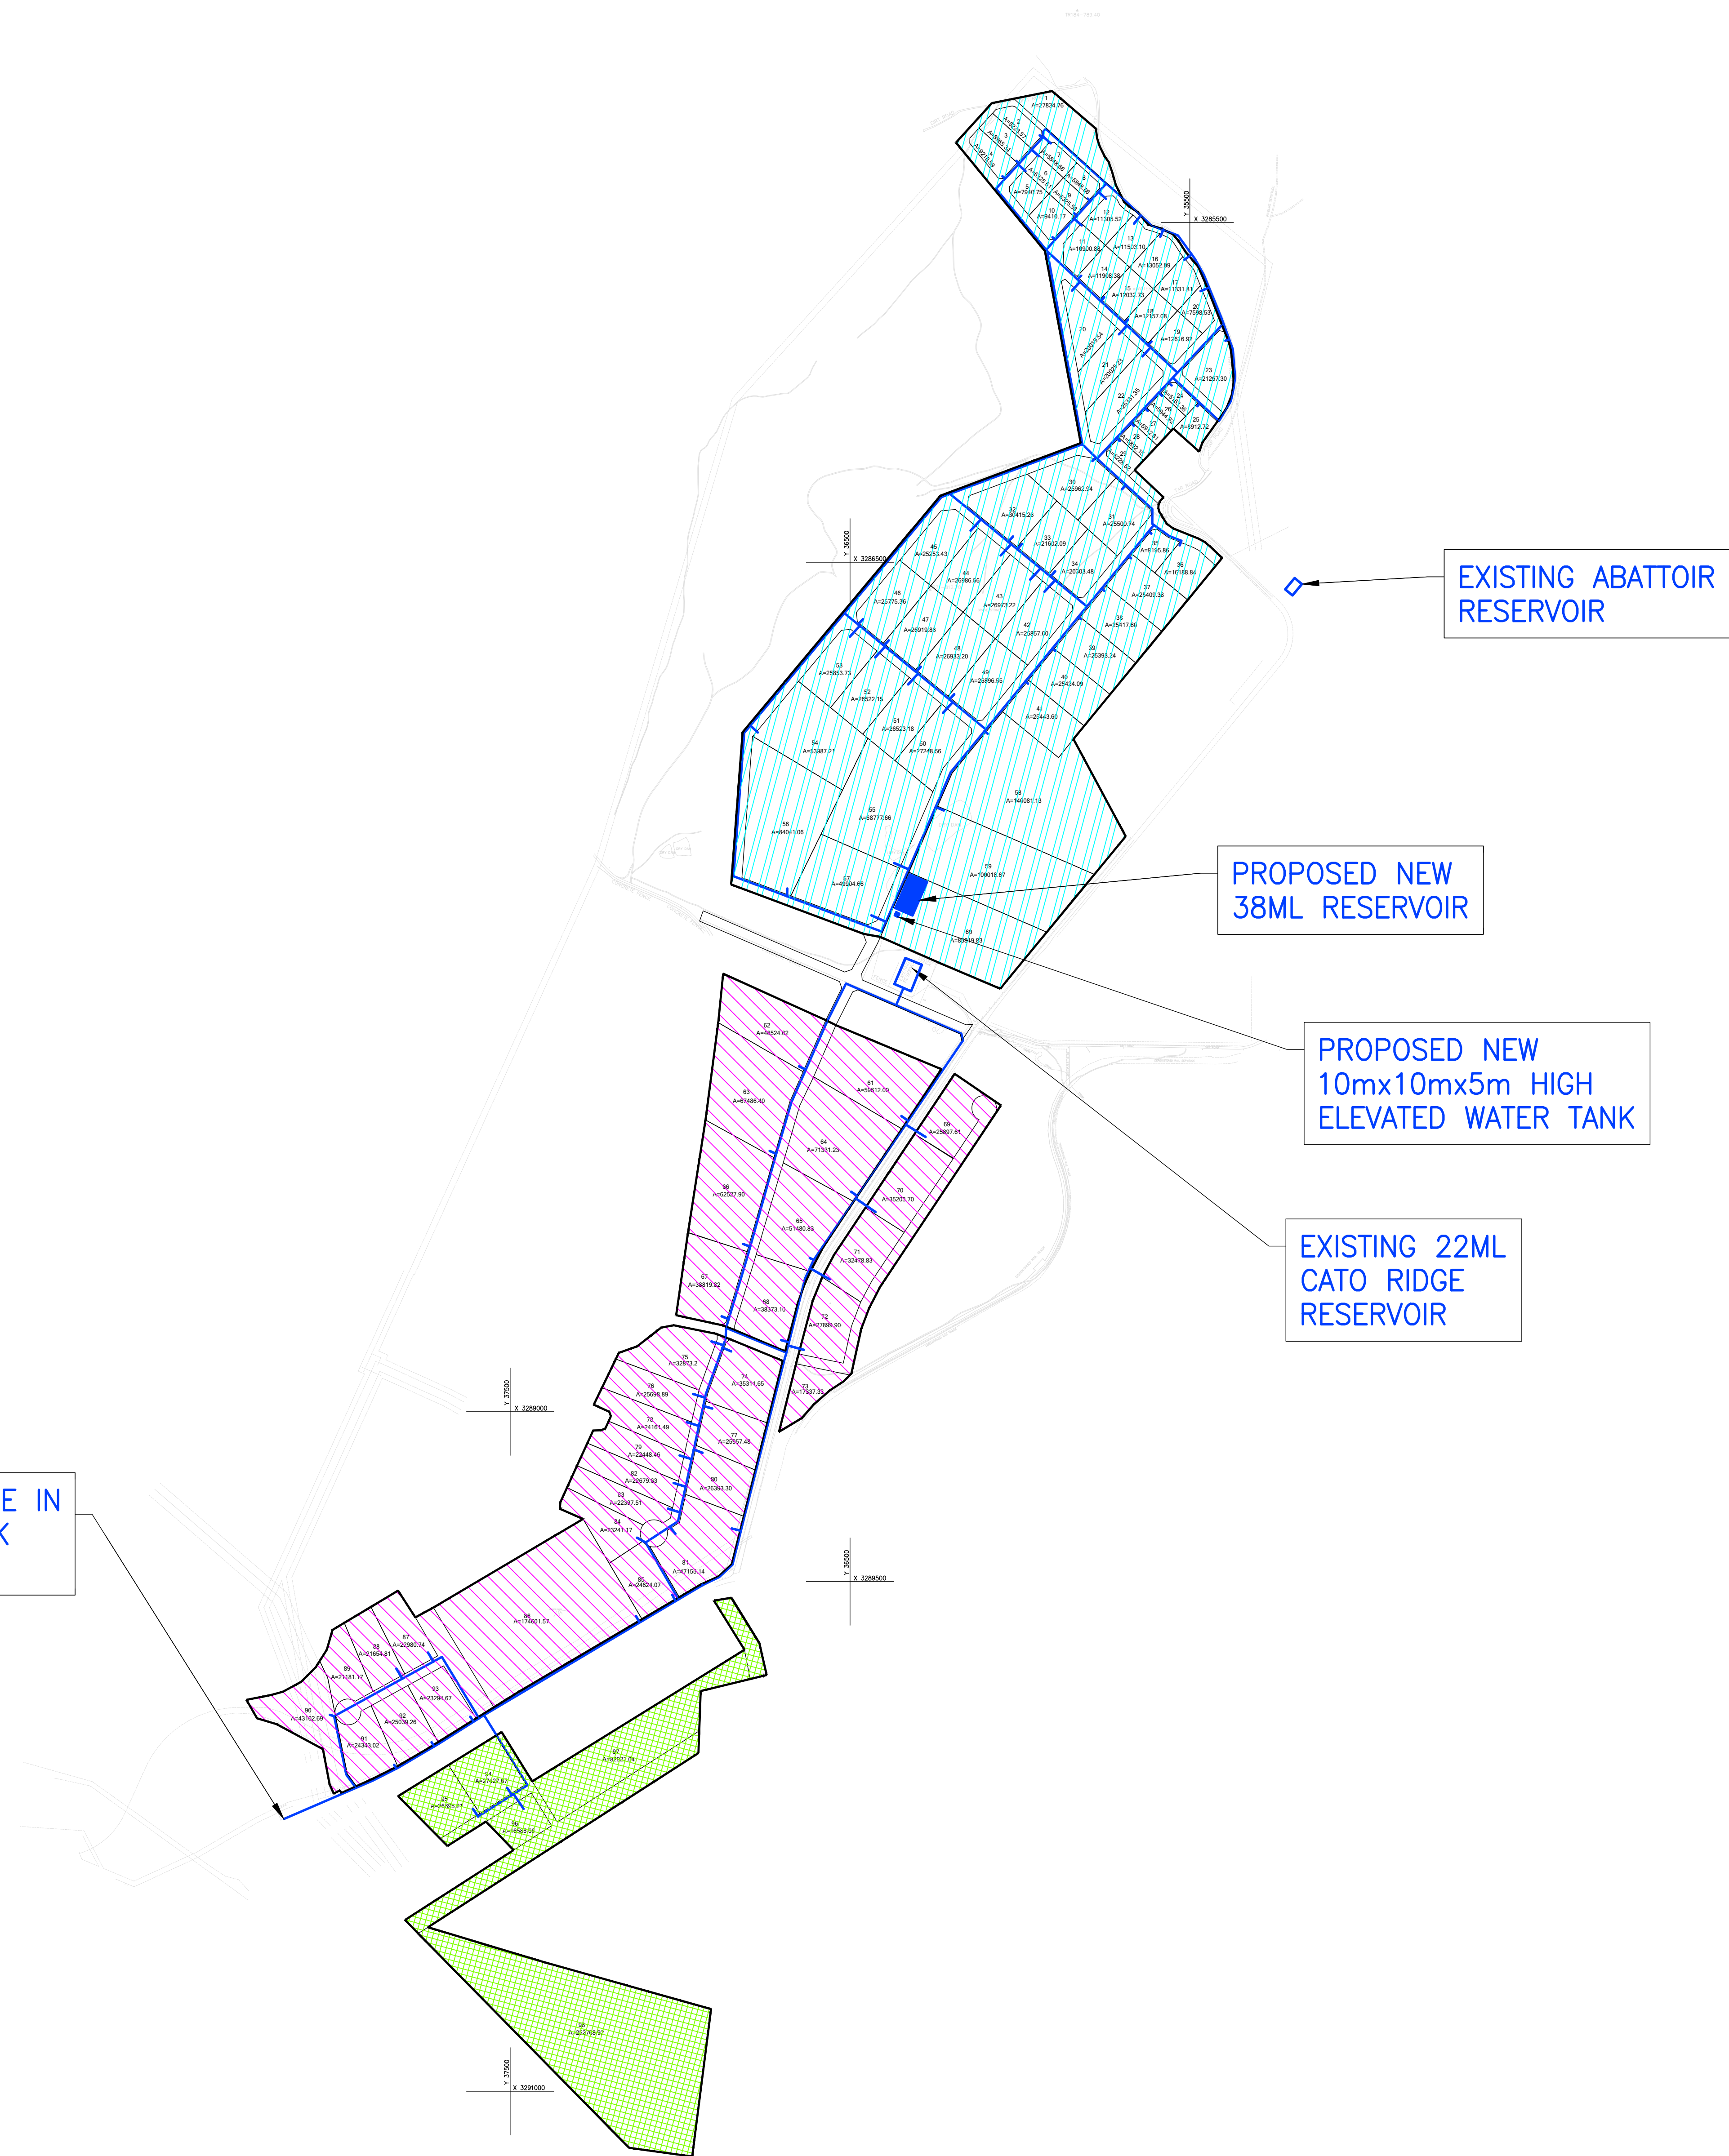
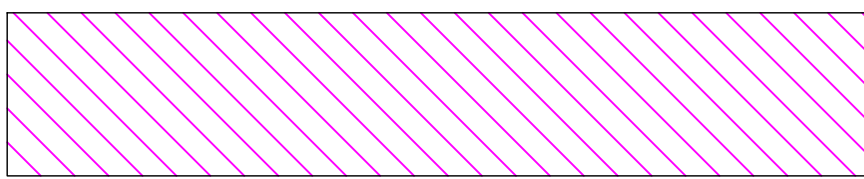


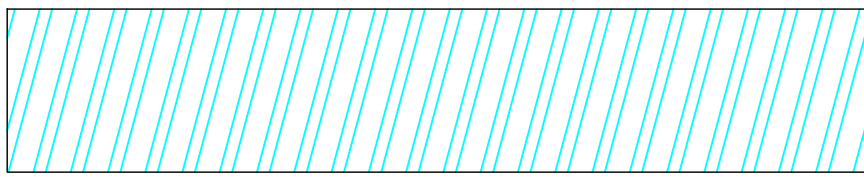

PROPOSED WATER TIE IN
FROM EXISTING BULK
WATER LINE

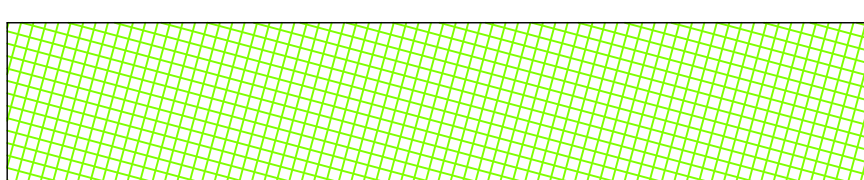

-  PHASE 1
-  PHASE 2
-  PHASE 3
-  PROPOSED WATERMAINS

© COPYRIGHT
THIS DRAWING AND DESIGN IS CONFIDENTIAL AND THE
PROPERTY OF KANTEY & TEMPLER AND MAY NOT BE
DISCLOSED TO A THIRD PARTY, COPIED/REPRODUCED IN
WHOLE OR IN PART, WITHOUT THE WRITTEN PERMISSION
OF KANTEY & TEMPLER.

REFERENCE DRAWING	

D	WATER LAYOUT REVISED	SKM	KH	01/11/22
C	WATER LAYOUT REVISED	SKM	KH	25/10/22
B	TOWN PLANNING & ROAD LAYOUT	SKM	KH	29/09/22
CHANGES FOR DISCUSSION				
A	ISSUED FOR DISCUSSION	ZC	KH	02/08/22
REV	DESCRIPTION	DR	APP	DATE

	INITIALS	SIGN	DATE
DESIGNED	RK		
DRAWN	SKM		
PROJECT ENG.	KH		
APPROVED			

**KANTEY & TEMPLER**
CONSULTING ENGINEERS
Engineering African Development
PO BOX 290 HILTON SOUTH AFRICA 3245 TEL +27 33 347 5453

CLIENT LOGO

CLIENT
CATO RIDGE
DEVELOPMENT COMPANY(Pty)Ltd

PROJECT
CATO RIDGE
PHASED DEVELOPMENT

TITLE
WATER LAYOUT
PROPOSED

SCALE : 1:10000

DRAWING No.	20207-DW-01	REV D
-------------	-------------	----------

KT-gpm-a02.dwg (SCALE) RD SHEET