

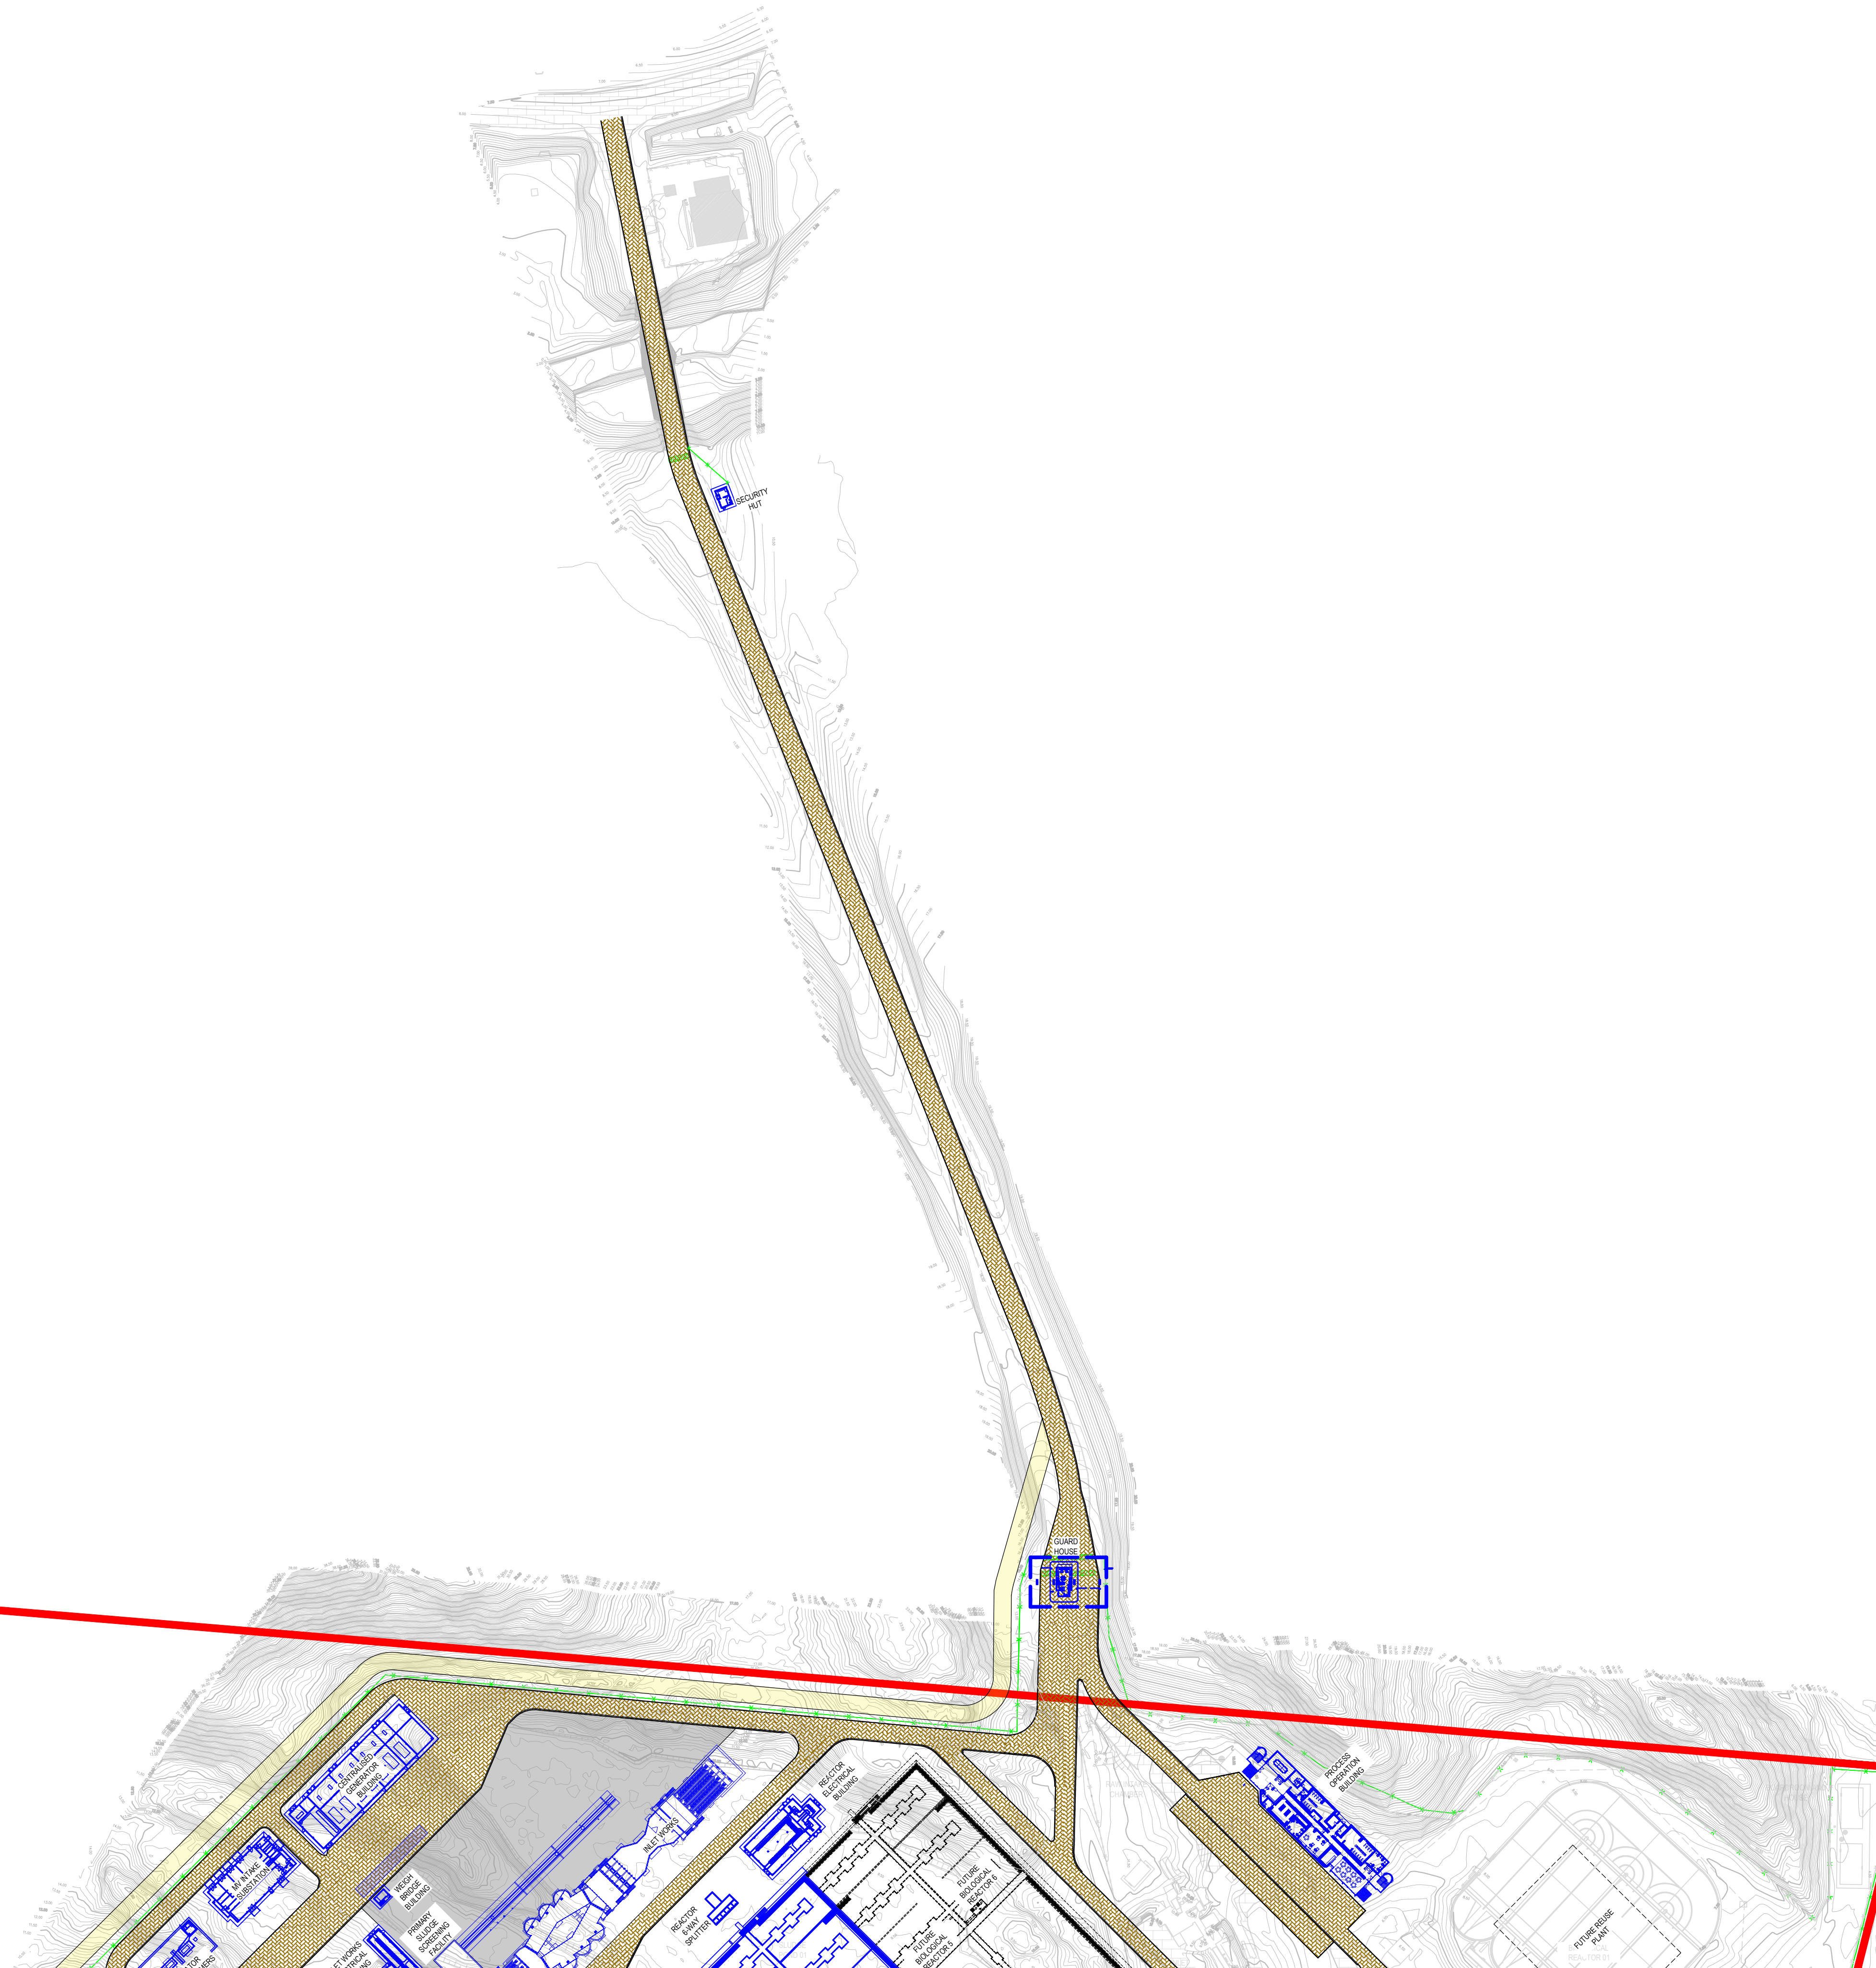
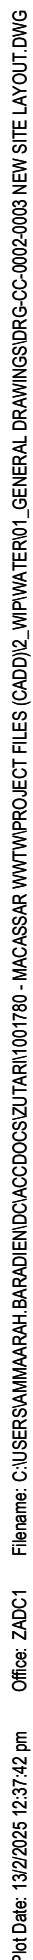
 


 

SITE LAYOUT LEGEND	
CADASTRAL BOUNDARY	
FENCING	
NEW/UPGRADE ROADS	
CONCRETE HARD STAND	
EXISTING STRUCTURES	
CURRENT UPGRADE (ADWF=80ML/day)	
PUBLIC ACCESS ROAD	
FUTURE UPGRADE (10-20 YEARS) (ADWF=120ML/day)	

ZUTARI
IMPACT. ENGINEERED.

CLIENT

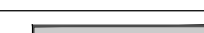

**CITY OF CAPE TOWN
ISIXEKO SASEKAPA
STAD KAAPSTAD**

 Making progress possible. Together.

[illegible]

SCALE	SIZE	TENDER NOT FOR CONSTRUCTION APPROVED DATE ECSA PROF. RGN 2009010 N. GOVENDER
1:1250	A1	
DRAWN		
G.KIRBY		
DESIGNED		
G.KIRBY		
REVIEWED		
D.KGWAILA		

PROJECT

UPGRADE AND EXTENSION OF THE MACASSAR WASTEWATER TREATMENT WORKS

TITLE

NEW SITE LAYOUT
(SHEET 2 OF 2)

DRAWING NUMBER					
PROJECT No.	WBS	TYPE	DISC	NUMBER	REV
1001780	0000	- DRG -	CC -	0003	- T0