


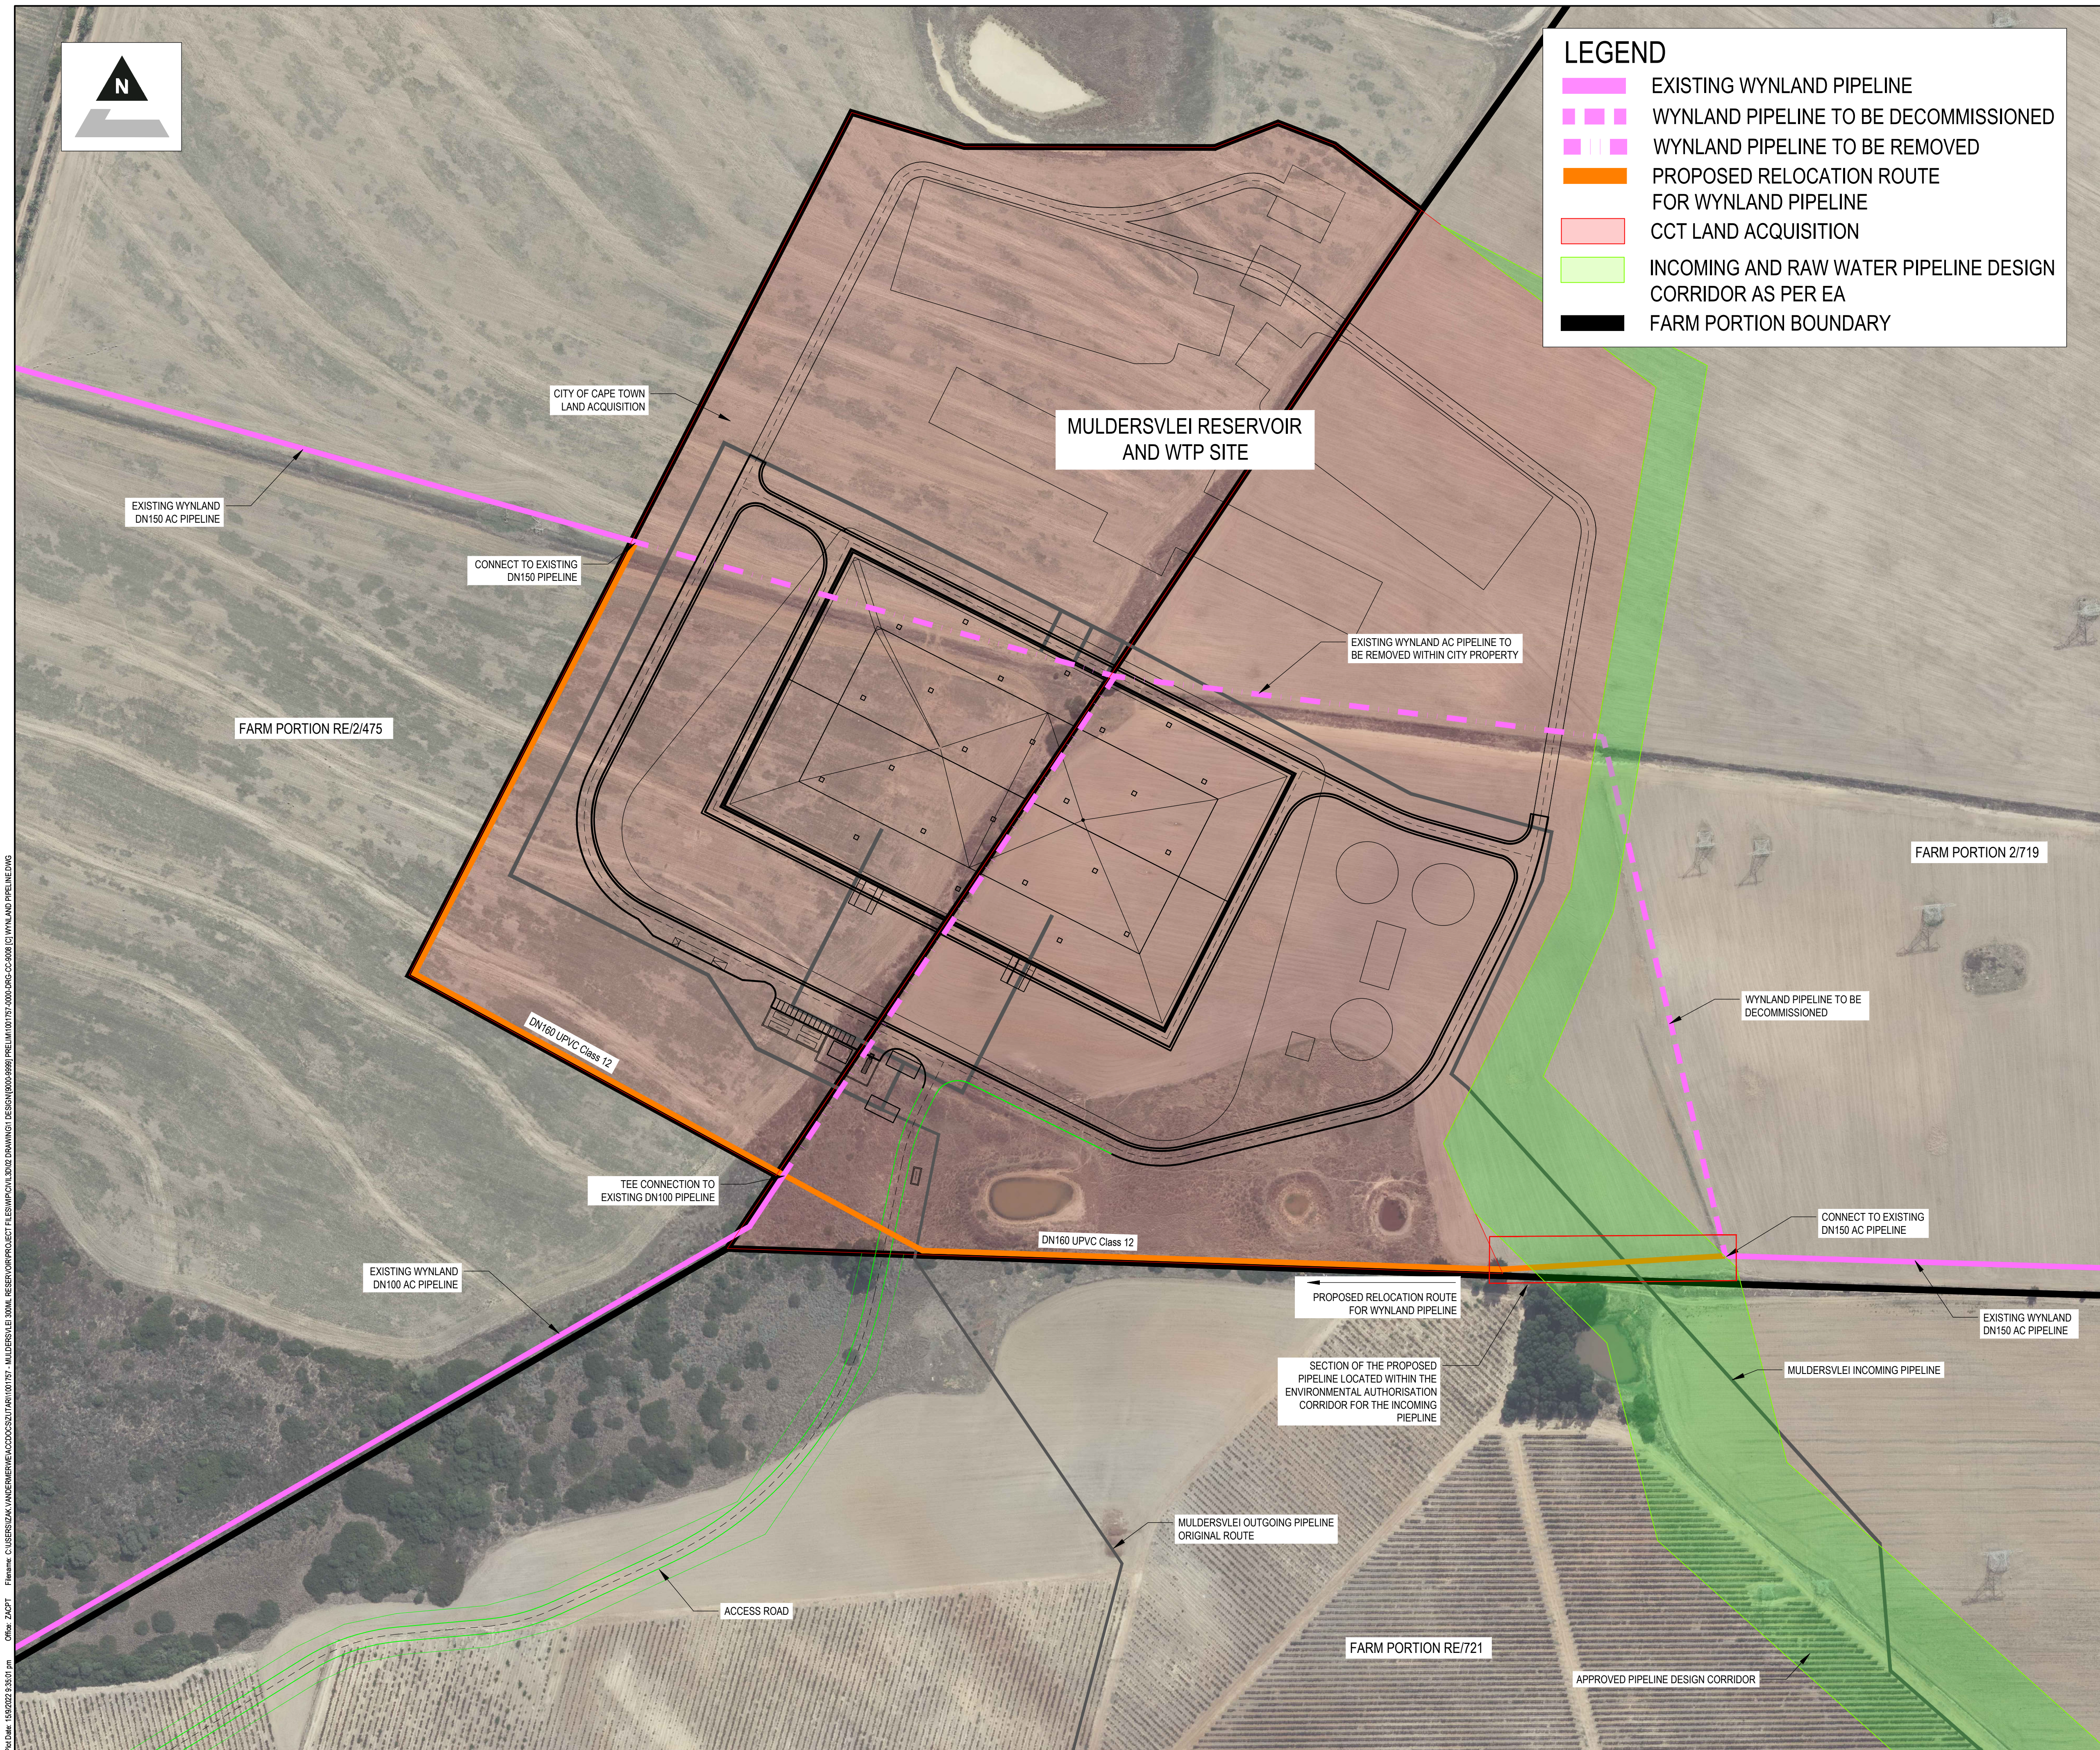

 EXISTING WYNLAND PIPELINE
 WYNLAND PIPELINE TO BE DECOMMISSIONED
 WYNLAND PIPELINE TO BE REMOVED
 PROPOSED RELOCATION ROUTE
 FOR WYNLAND PIPELINE
 CCT LAND ACQUISITION
 INCOMING AND RAW WATER PIPELINE DESIGN
 CORRIDOR AS PER EA
 FARM PORTION BOUNDARY

IF CONSTRUCTION DRAWINGS ARE ISSUED UNSIGNED, THE MASTER WITH THE ORIGINAL SIGNATURE OF APPROVAL WILL BE HELD AT THE ZUTARI OFFICE OF THE APPROVER

[illegible][illegible]

SCALE	1:1500	SIZE	A1	PRELIMINARY NOT FOR CONSTRUCTION
DRAWN				
DESIGNED				
REVIEWED				
				APPROVED DATE

PROJECT

MULDERSVLEI 300 ML RESERVOIR AND BULK PIPELINES

TITLE _____

WYNLAND PIPELINE
PROPOSED RELOCATION ROUTE

DRAWING NUMBER					
PROJECT No.	WBS	TYPE	DISC	NUMBER	REV
1001757	- 0000	- DRG	- CC	- 9008	- C