
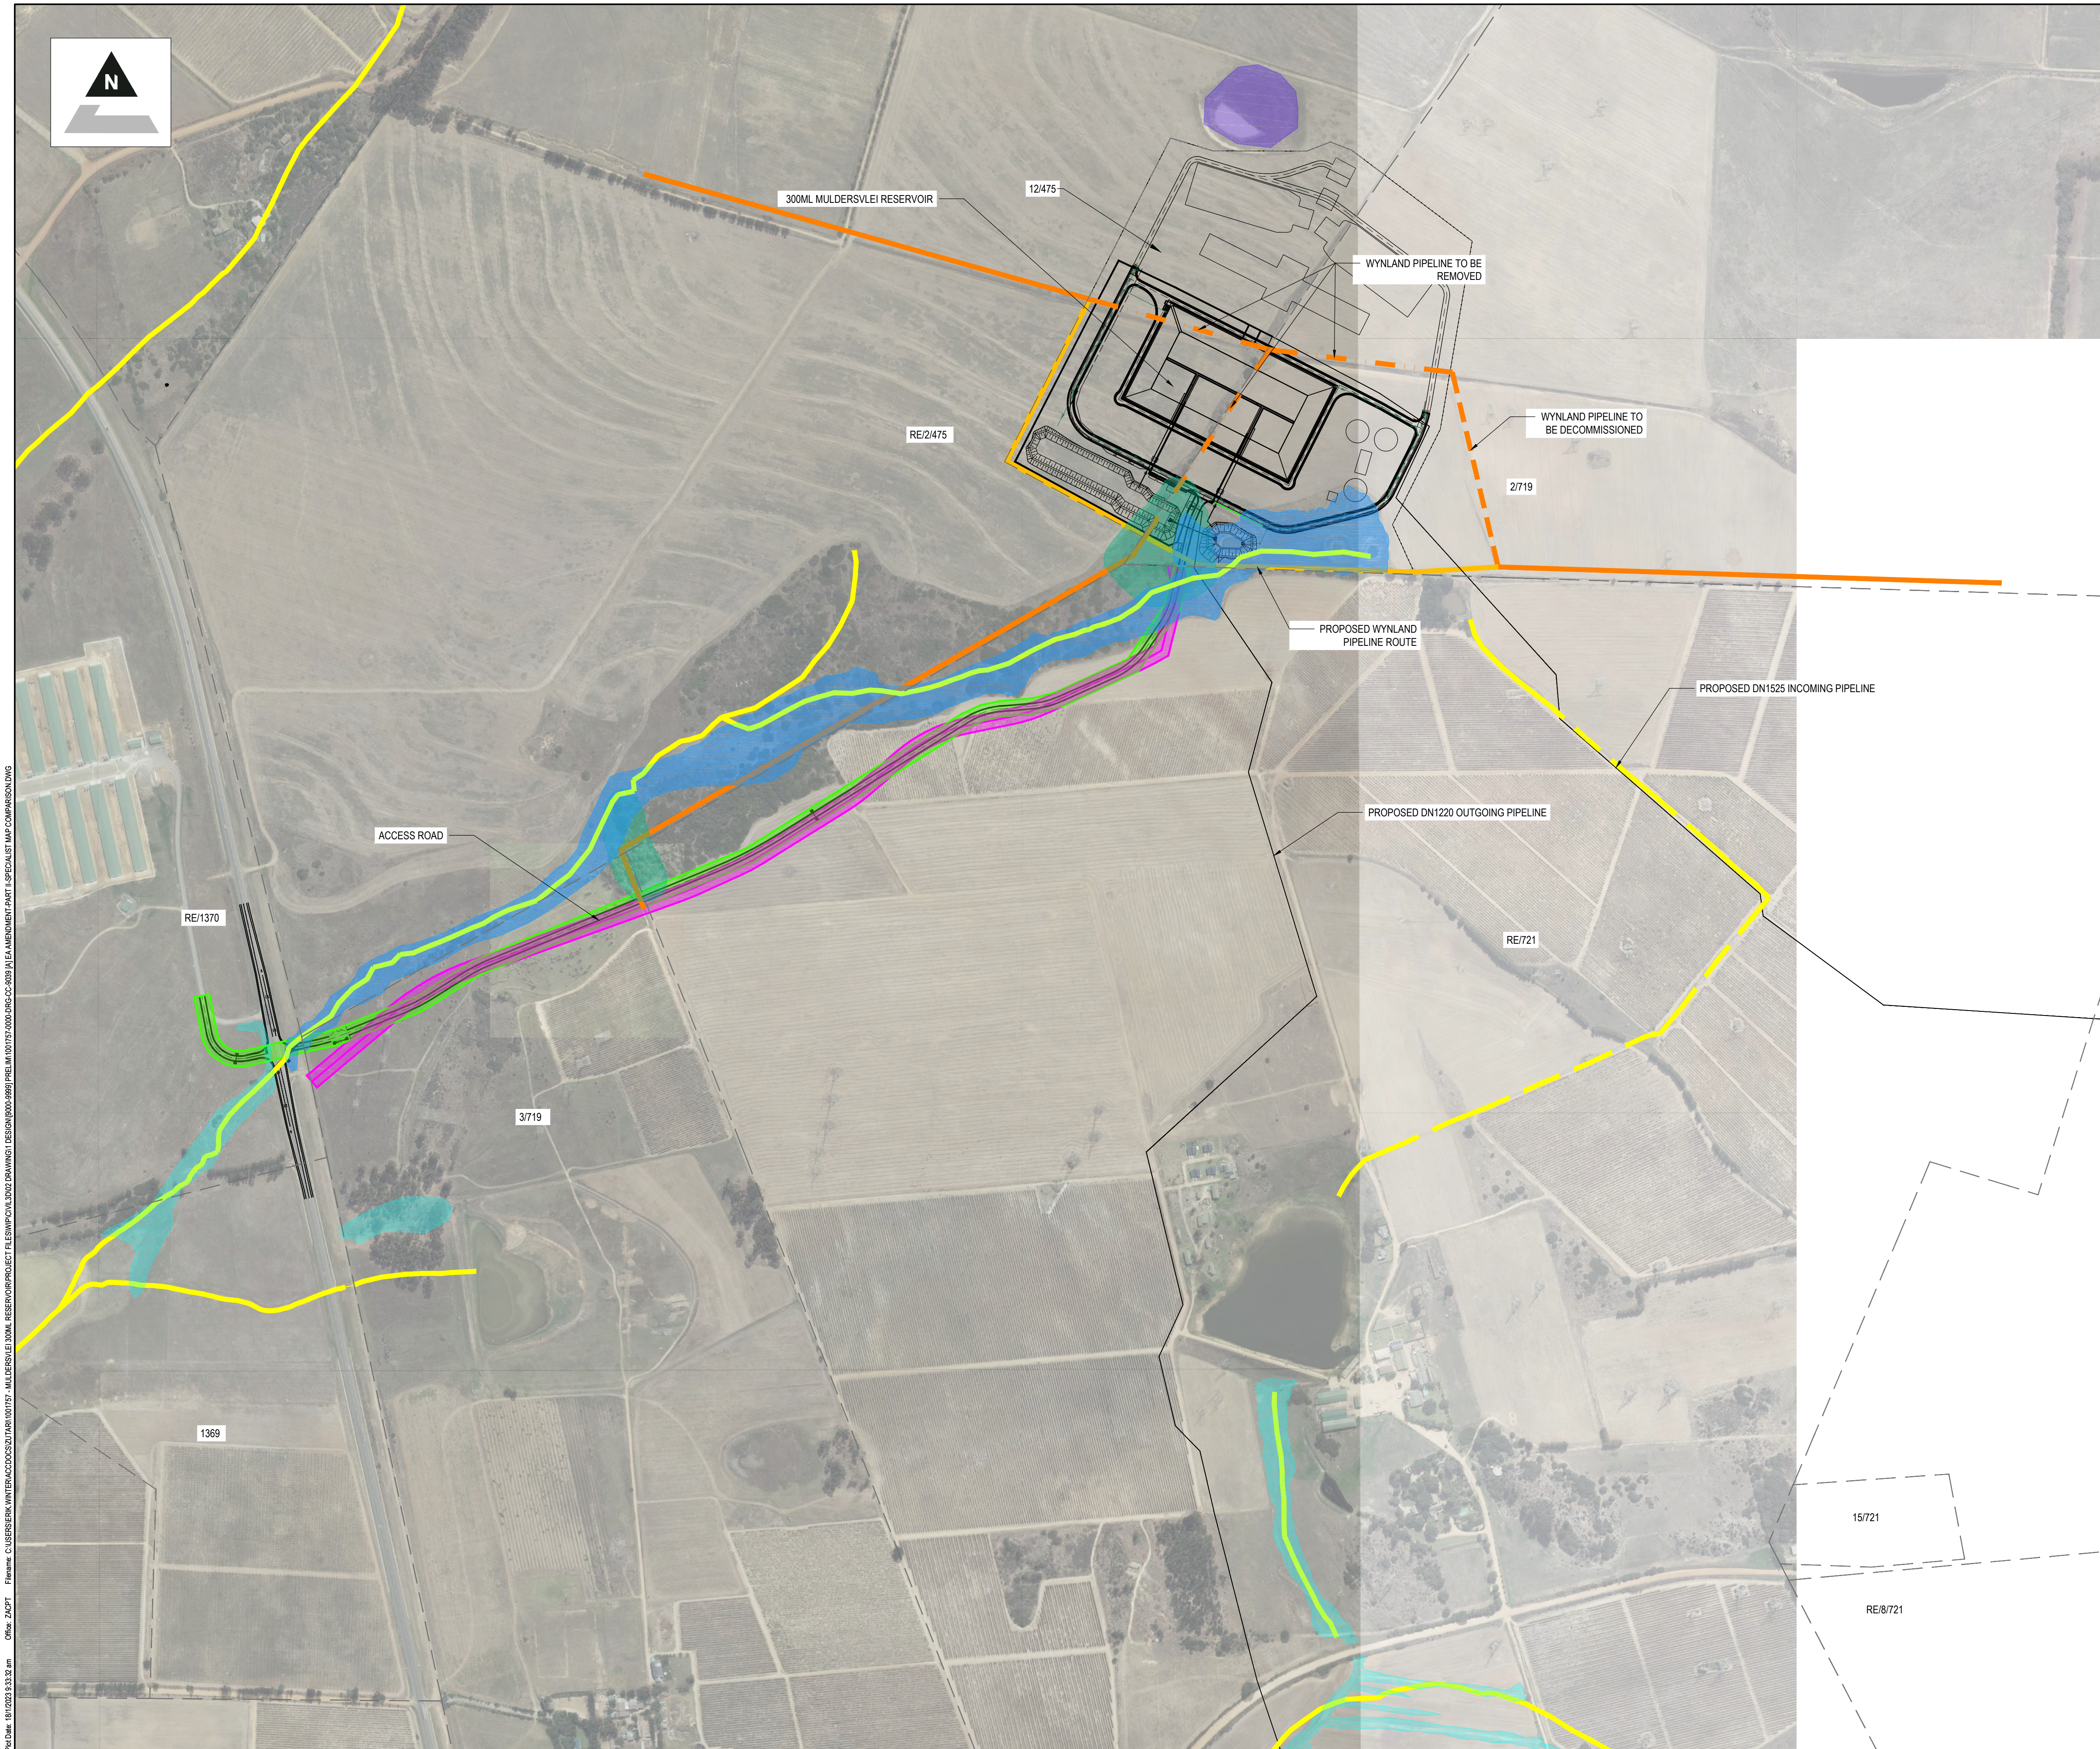


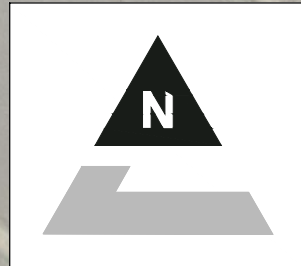


DISCLAIMER


IF CONSTRUCTION DRAWINGS ARE ISSUED UNSIGNED, THE MASTER WITH THE ORIGINAL SIGNATURE OF APPROVAL WILL BE HELD AT THE ZUTARI OFFICE OF THE APPROVER

NOTES

LEGEND

- REVISED CORRIDOR FOR ACCESS ROAD
- AUTHORISED 20m CORRIDOR FOR ACCESS ROAD
- FARM BOUNDARIES
- EXISTING WYNLAND PIPELINE
- PROPOSED WYNLAND PIPELINE
- ORIGINAL EA DATA:
 - FRESHWATER
 - BOTANICAL
- UPDATED EA DATA:
 - AQUATIC ECOSYSTEMS
 - WATERCOURSES

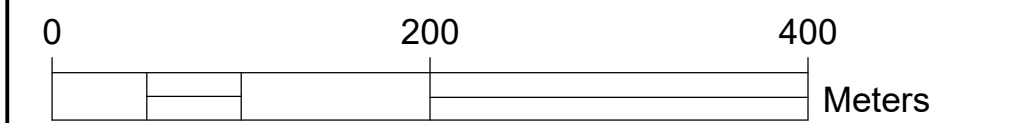

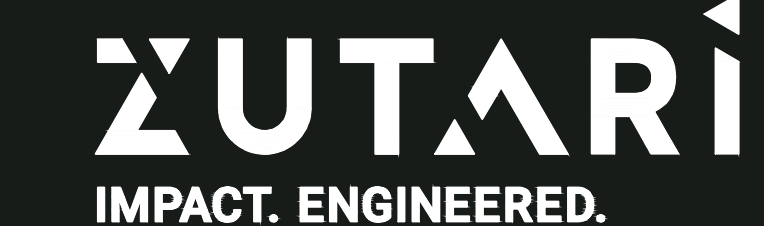

ZUTARI
IMPACT. ENGINEERED.

CLIENT



CITY OF CAPE TOWN
ISIXEKO SASEKAPA
STAD KAAPSTAD

REV	DATE	REVISION DETAILS	APPROVED
A	01/2023	FOR INFORMATION	

SCALE	SIZE	PRELIMINARY
1:4000	A1	NOT FOR CONSTRUCTION
DRAWN	DESIGNED	REVIEWED
E. WINTER	E. WINTER	I. VAN DER MERWE
APPROVED		S. KLEYNHANS

PROJECT

MULDERSVLEI 300 ML RESERVOIR AND BULK PIPELINES

TITLE

SPECIALIST MAP COMPARISON

DRAWING NUMBER

PROJECT No.	WBS	TYPE	DISC	NUMBER	REV
1001757	- 0000	- DRG	- CC	- 9039	- A