


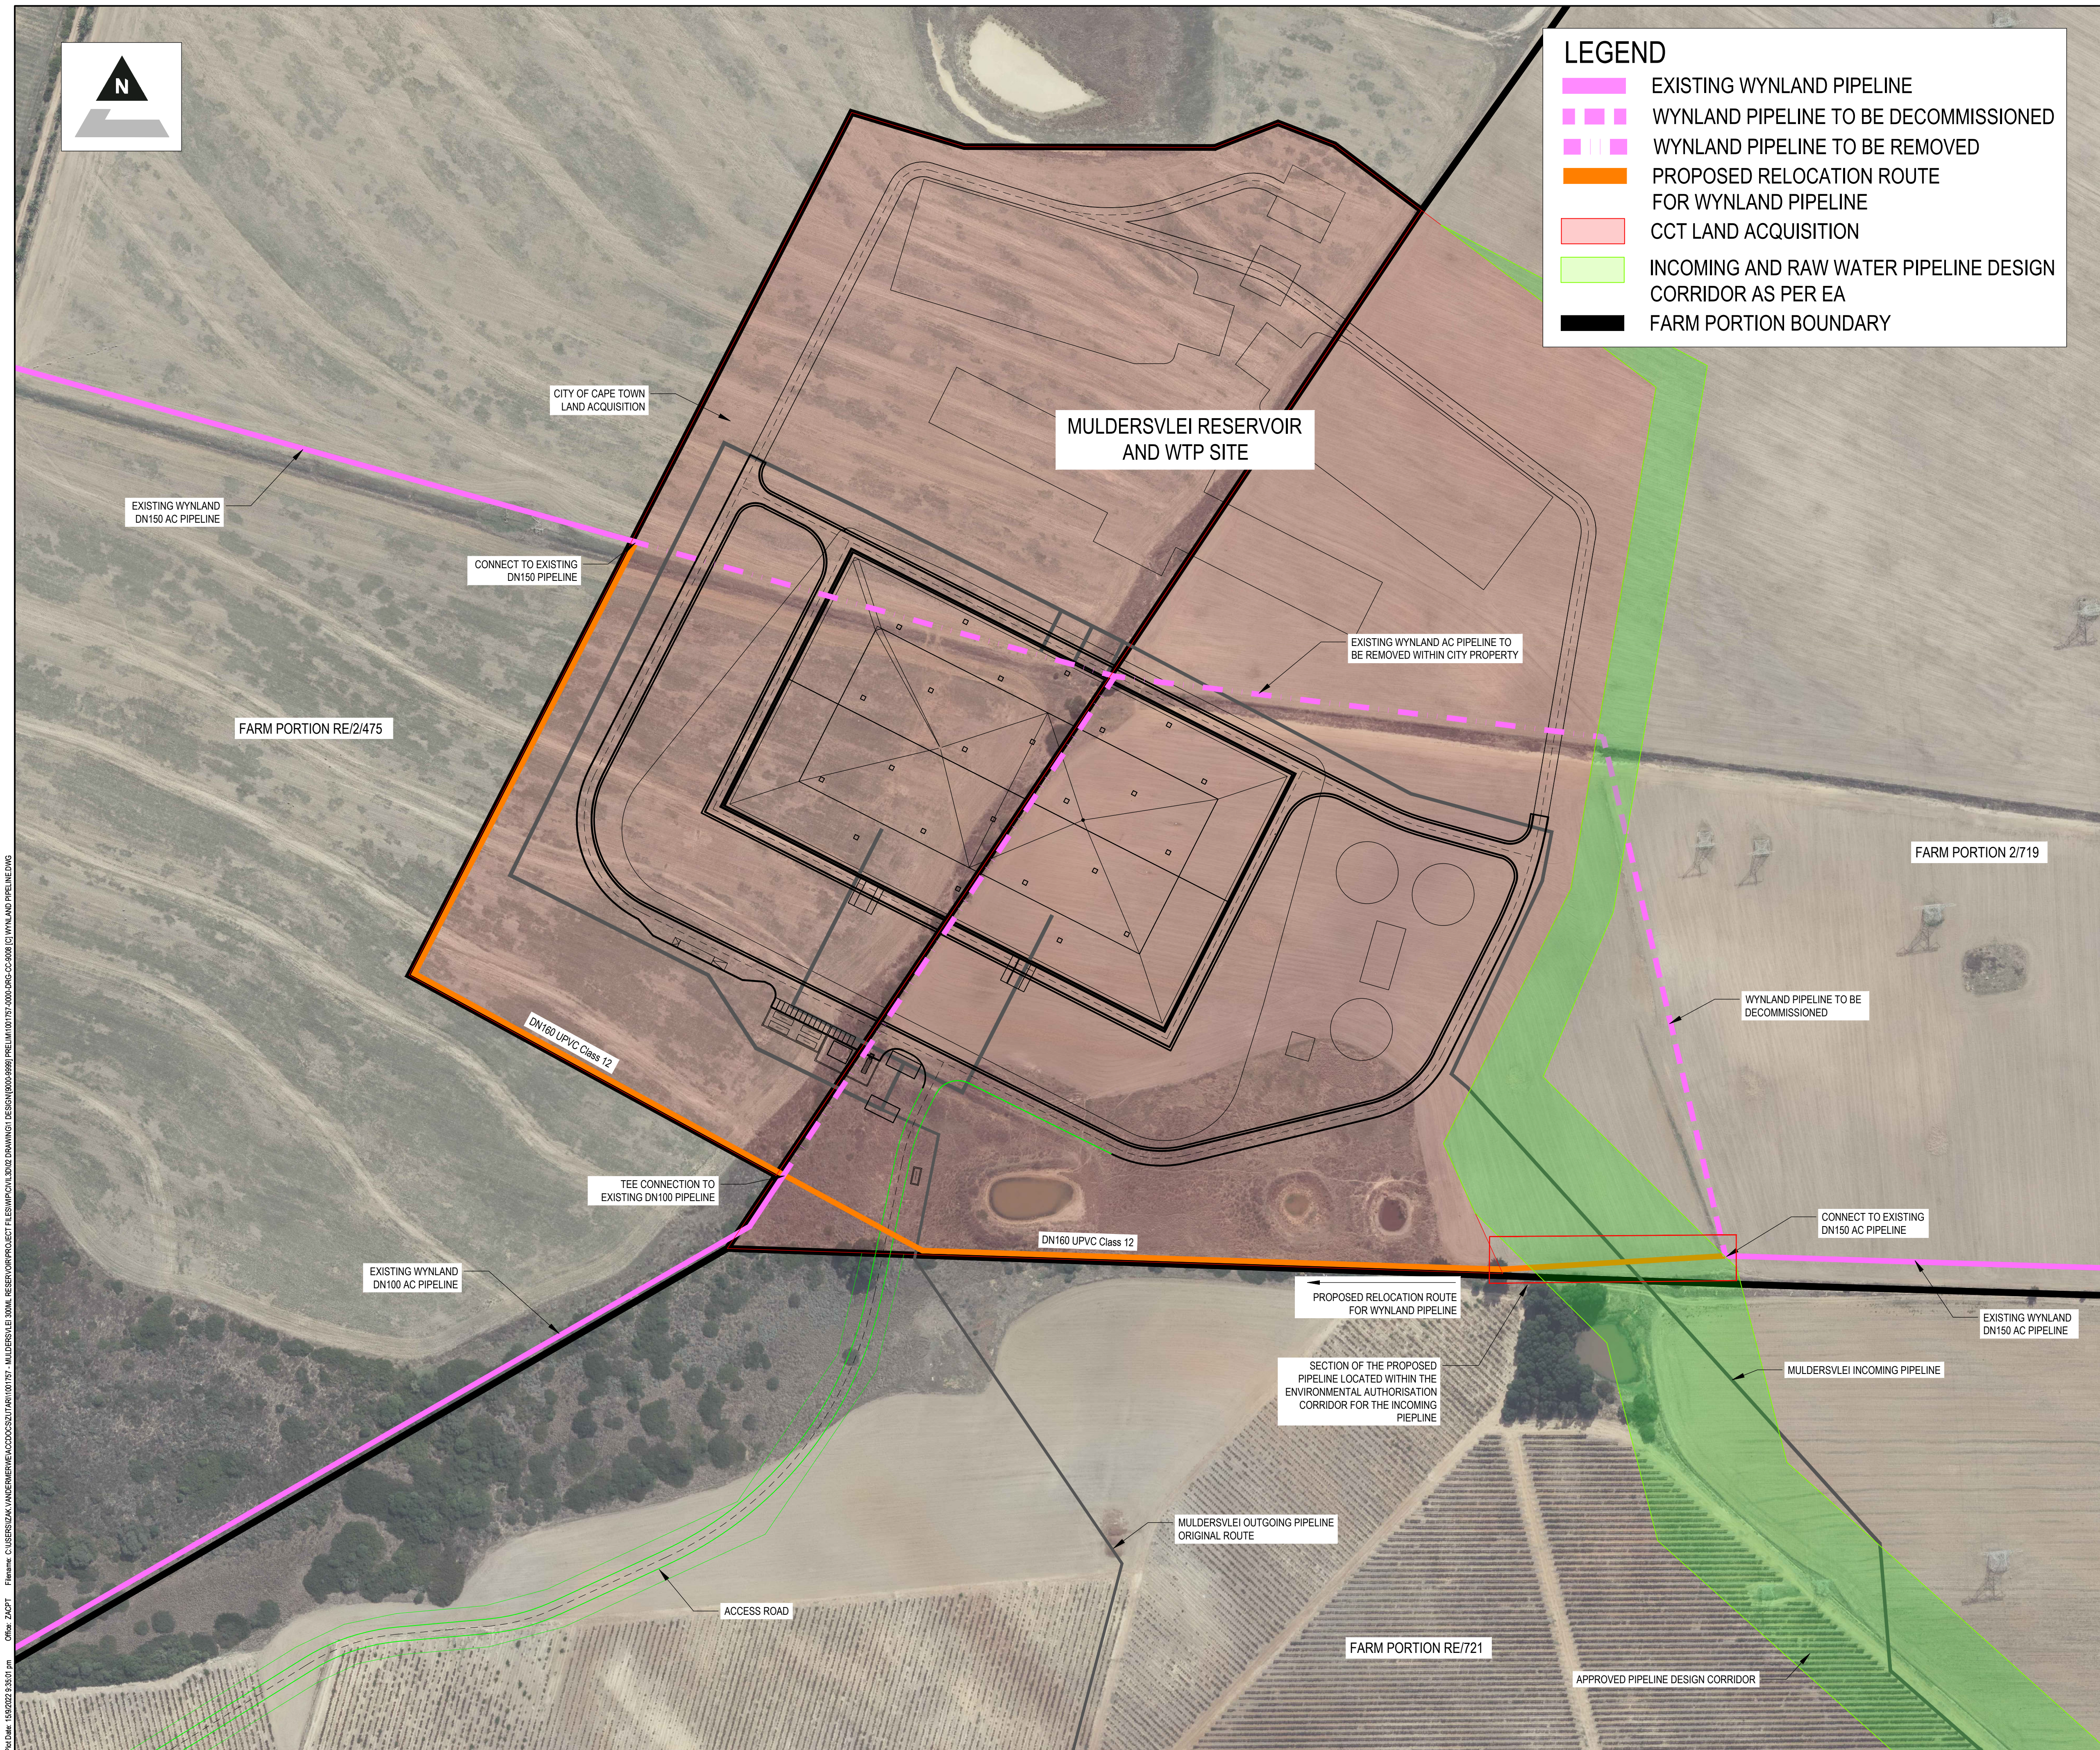

 EXISTING WYNLAND PIPELINE
 WYNLAND PIPELINE TO BE DECOMMISSIONED
 WYNLAND PIPELINE TO BE REMOVED
 PROPOSED RELOCATION ROUTE
 CCT LAND ACQUISITION
 INCOMING AND RAW WATER PIPELINE DESIGN
 CORRIDOR AS PER EA
 FARM PORTION BOUNDARY

IF CONSTRUCTION DRAWINGS ARE ISSUED UNSIGNED, THE MASTER
WITH THE ORIGINAL SIGNATURE OF APPROVAL WILL BE HELD AT THE
ZUTARI OFFICE OF THE APPROVER

This image shows a blank white page. Along the left edge, there is a narrow vertical strip of a different material, possibly a book binding or a piece of tape, which has a brownish, mottled texture. The rest of the page is completely empty and white.

CLIENT



SCALE	1:1500	SIZE	A1	PRELIMINARY NOT FOR CONSTRUCTION
DRAWN		APPROVED		
DESIGNED			DATE	
REVIEWED				

MULDERSVLEI 300 ML RESERVOIR AND BULK PIPELINES

DRAWING NUMBER					
PROJECT No.	WBS	TYPE	DISC	NUMBER	REV
1001757	- 0000	- DRG	- CC	9008	- C