


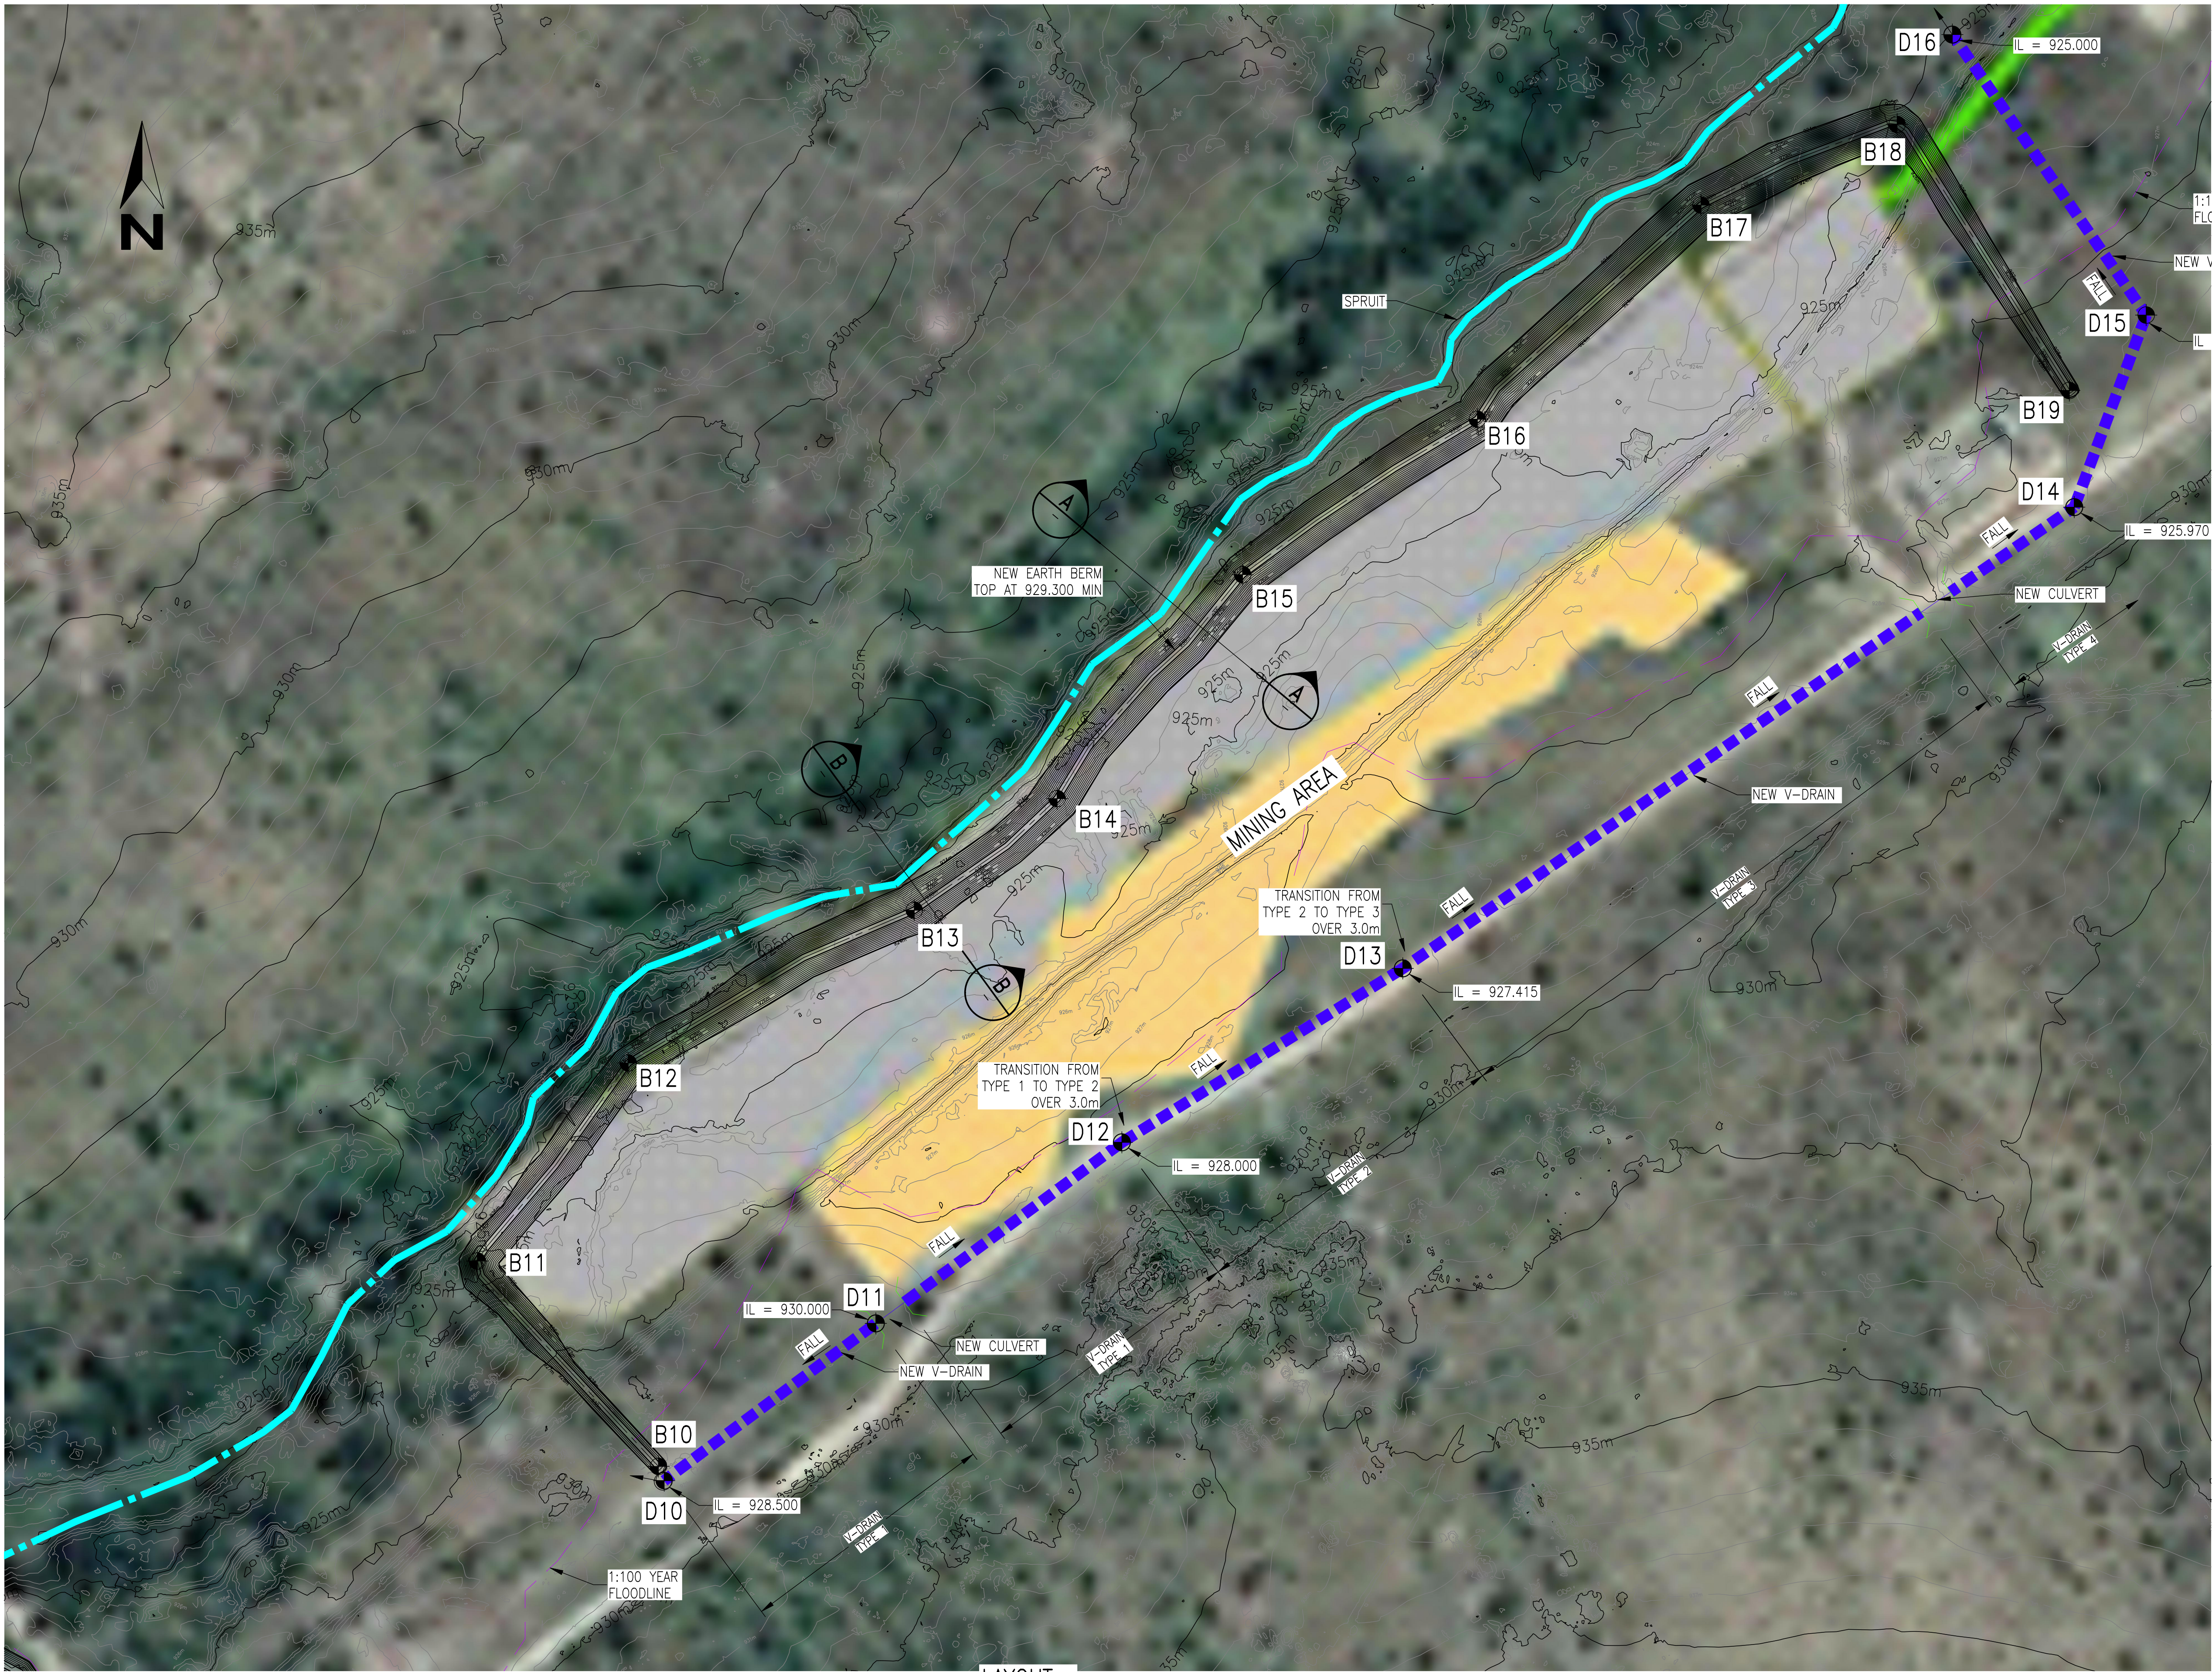

LAYOUT
SCALE 1:1000

COORDINATE LIST BERMS			
POINT	Y	X	Z
B10	-31 084.202	2 740 000.000	929.300
B11	-31 001.774	3 361.254	929.300
B12	-31 070.434	3 271.094	929.300
B13	-31 200.638	3 201.553	929.300
B14	-31 265.652	3 150.737	929.300
B15	-31 350.061	3 048.775	929.300
B16	-31 456.926	2 978.024	929.300
B17	-31 558.723	2 880.541	929.300
B18	-31 647.960	2 843.796	929.300
B19	-31 726.359	2 964.942	929.300

COORDINATE LIST DRAINS			
POINT	Y	X	Z
D10	-31 086.819	3 461.208	928.500
D11	-31 183.142	3 389.630	930.000
D12	-31 295.126	3 307.199	928.000
D13	-31 422.975	3 228.014	927.415
D14	-31 728.581	3 018.050	925.970
D15	-31 761.337	2 930.610	925.607
D16	-31 673.112	2 802.931	925.000

NOTE
ALL LEVELS & DIMENSIONS TO BE VERIFIED ON SITE
BEFORE ANY WORK COMMENCES. ANY DISCREPANCIES TO
BE REPORTED TO THE ENGINEER.

REV.	DATE	BY	DESCRIPTION	SIGN	DRG NUMBER	DESCRIPTION
A	24.05.2022	RS	ISSUED FOR APPROVAL			
			REVISIONS	REFERENCE DRAWINGS		



EBCONSULTING
WASTE MANAGEMENT + CIVIL ENGINEERING

ENGINEER	DRAWN	NAME	DATE	SIGN	CLIENT: ZUTARI for ANGLO AMERICAN PLATINUM (PTY)LTD
	RS	RS	28.10.2019		TITLE: BIERSPRUIT OPENCAST PIT
P. A. LEGG 890448 23.05.2022	CHECKED	EB	21.10.2019		STORMWATER MANAGEMENT PLAN
	APPROVED				UG2 / MERENSKY – STORMWATER DIVERSION MEASURES
DRAWING No. P052-02			SCALE: 1:1000	SIZE: A1	REV. A