


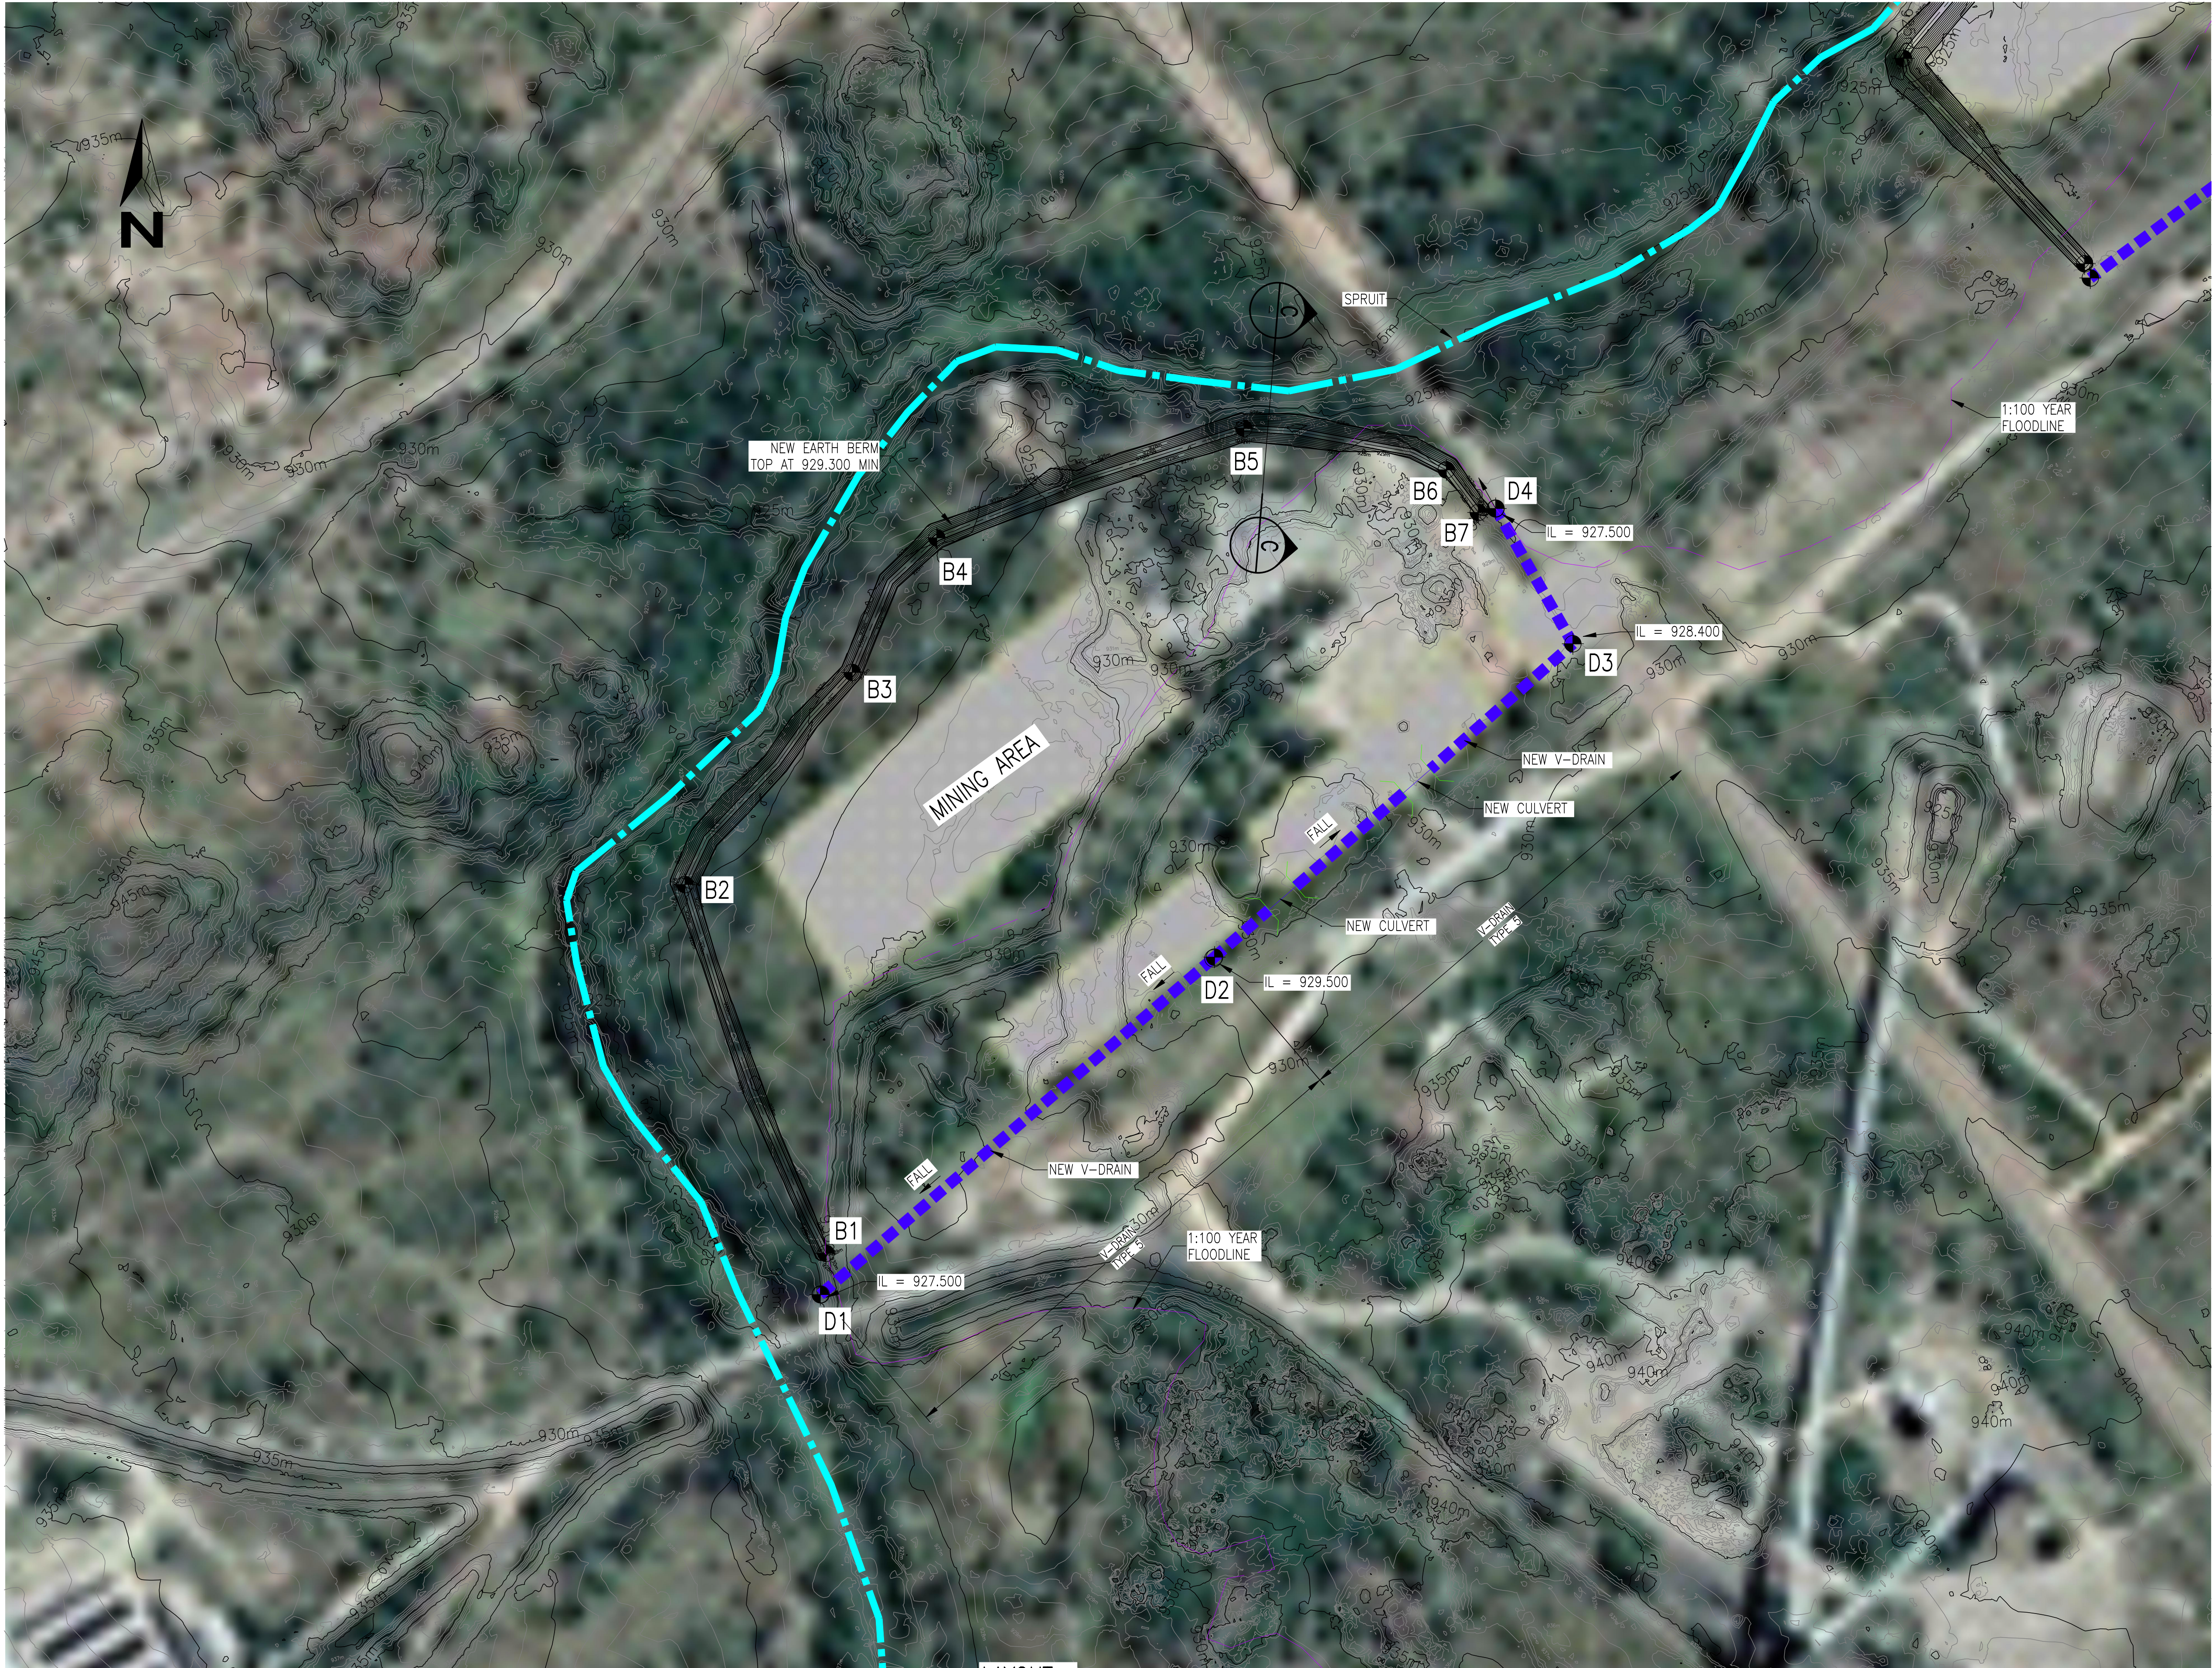

LAYOUT
SCALE 1:1000

COORDINATE LIST BERMS			
POINT	Y	X	Z
B1	-30 511.355	3 905.265	929.300
B2	-30 447.196	3 737.360	929.300
B3	-30 523.293	3 640.766	929.300
B4	-30 561.792	3 579.503	929.300
B5	-30 701.567	3 529.638	929.300
B6	-30 793.716	3 548.584	929.300
B7	-30 808.287	3 567.955	929.300
COORDINATE LIST DRAINS			
POINT	Y	X	Z
D1	-30 508.793	3 924.040	927.500
D2	-30 688.218	3 770.419	929.500
D3	-30 851.299	3 627.744	928.400
D4	-30 816.159	3 566.174	927.500

NOTE
ALL LEVELS & DIMENSIONS TO BE VERIFIED ON SITE
BEFORE ANY WORK COMMENCES. ANY DISCREPANCIES TO
BE REPORTED TO THE ENGINEER.

A	24.05.2022	RS	ISSUED FOR APPROVAL			
REV.	DATE	BY	DESCRIPTION	SIGN	DRG NUMBER	DESCRIPTION
REVISIONS				REFERENCE DRAWINGS		



EBCONSULTING
WASTE MANAGEMENT + CIVIL ENGINEERING

ENGINEER



P. A. LEGG
890448
23.05.2022

	NAME	DATE	SIGN
DRAWN	RS	28.10.2019	
CHECKED	EB	21.10.2019	
APPROVED			

CLIENT: ZUTARI for ANGLO AMERICAN PLATINUM (PTY)LTD			
TITLE: BIERSPRUIT OPENCAST PIT STORMWATER MANAGEMENT PLAN UG2 – STORMWATER DIVERSION MEASURES			
DRAWING No.	P052-03	SCALE: 1:1000	SIZE: A1
			REV. A