


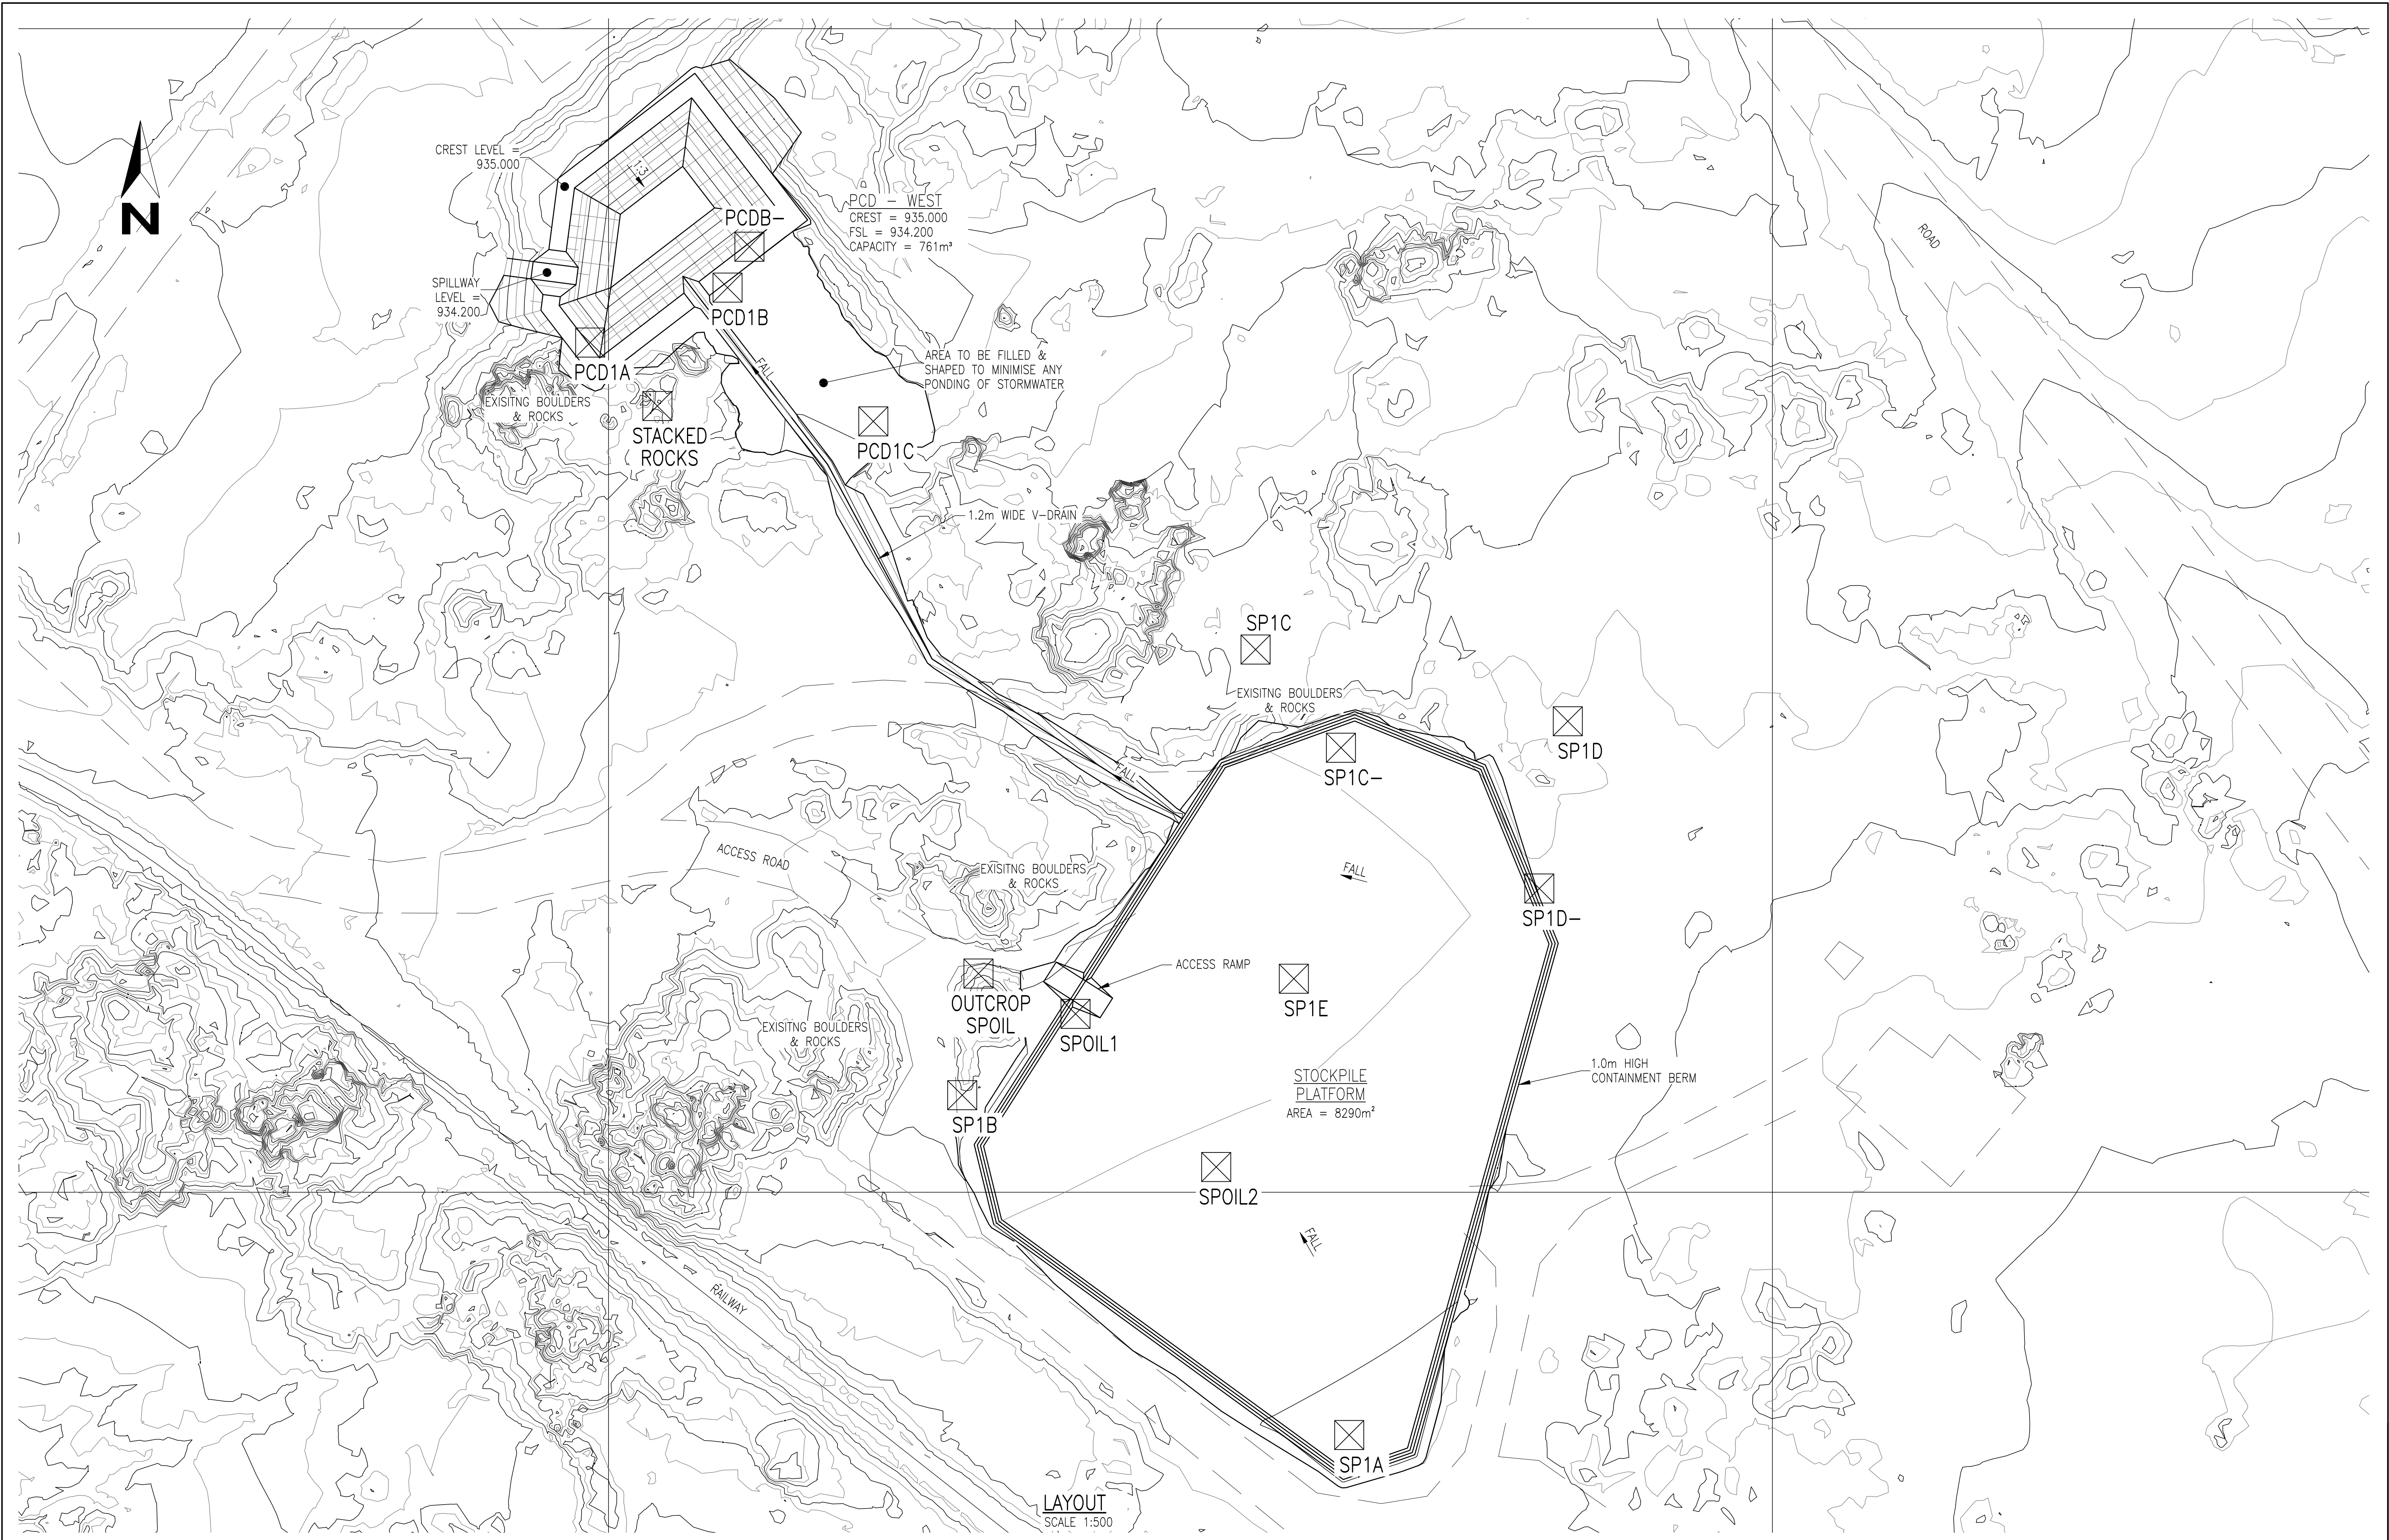

A	24.05.2022	RS	ISSUED FOR APPROVAL			
REV.	DATE	BY	DESCRIPTION	SIGN	DRG NUMBER	DESCRIPTION
			REVISIONS			REFERENCE DRAWINGS



EBCONSULTING
WASTE MANAGEMENT + CIVIL ENGINEERING

ENGINEER		NAME	DATE	SIGN	CLIENT: ZUTARI for ANGLO AMERICAN PLATINUM (PTY)LTD	
 P. A. LEGG 890448 23.05.2022		DRAWN	RS	05.05.2022	TITLE: BIERSPRUIT OPENCAST PIT WESTERN STOCKPILE PLATFORM AND PCD GENERAL ARRANGEMENT	
		CHECKED	EB	03.05.2022		
		APPROVED				
DRAWING No.			P052-11		SCALE: 1:500	SIZE: A1
						REV. A