

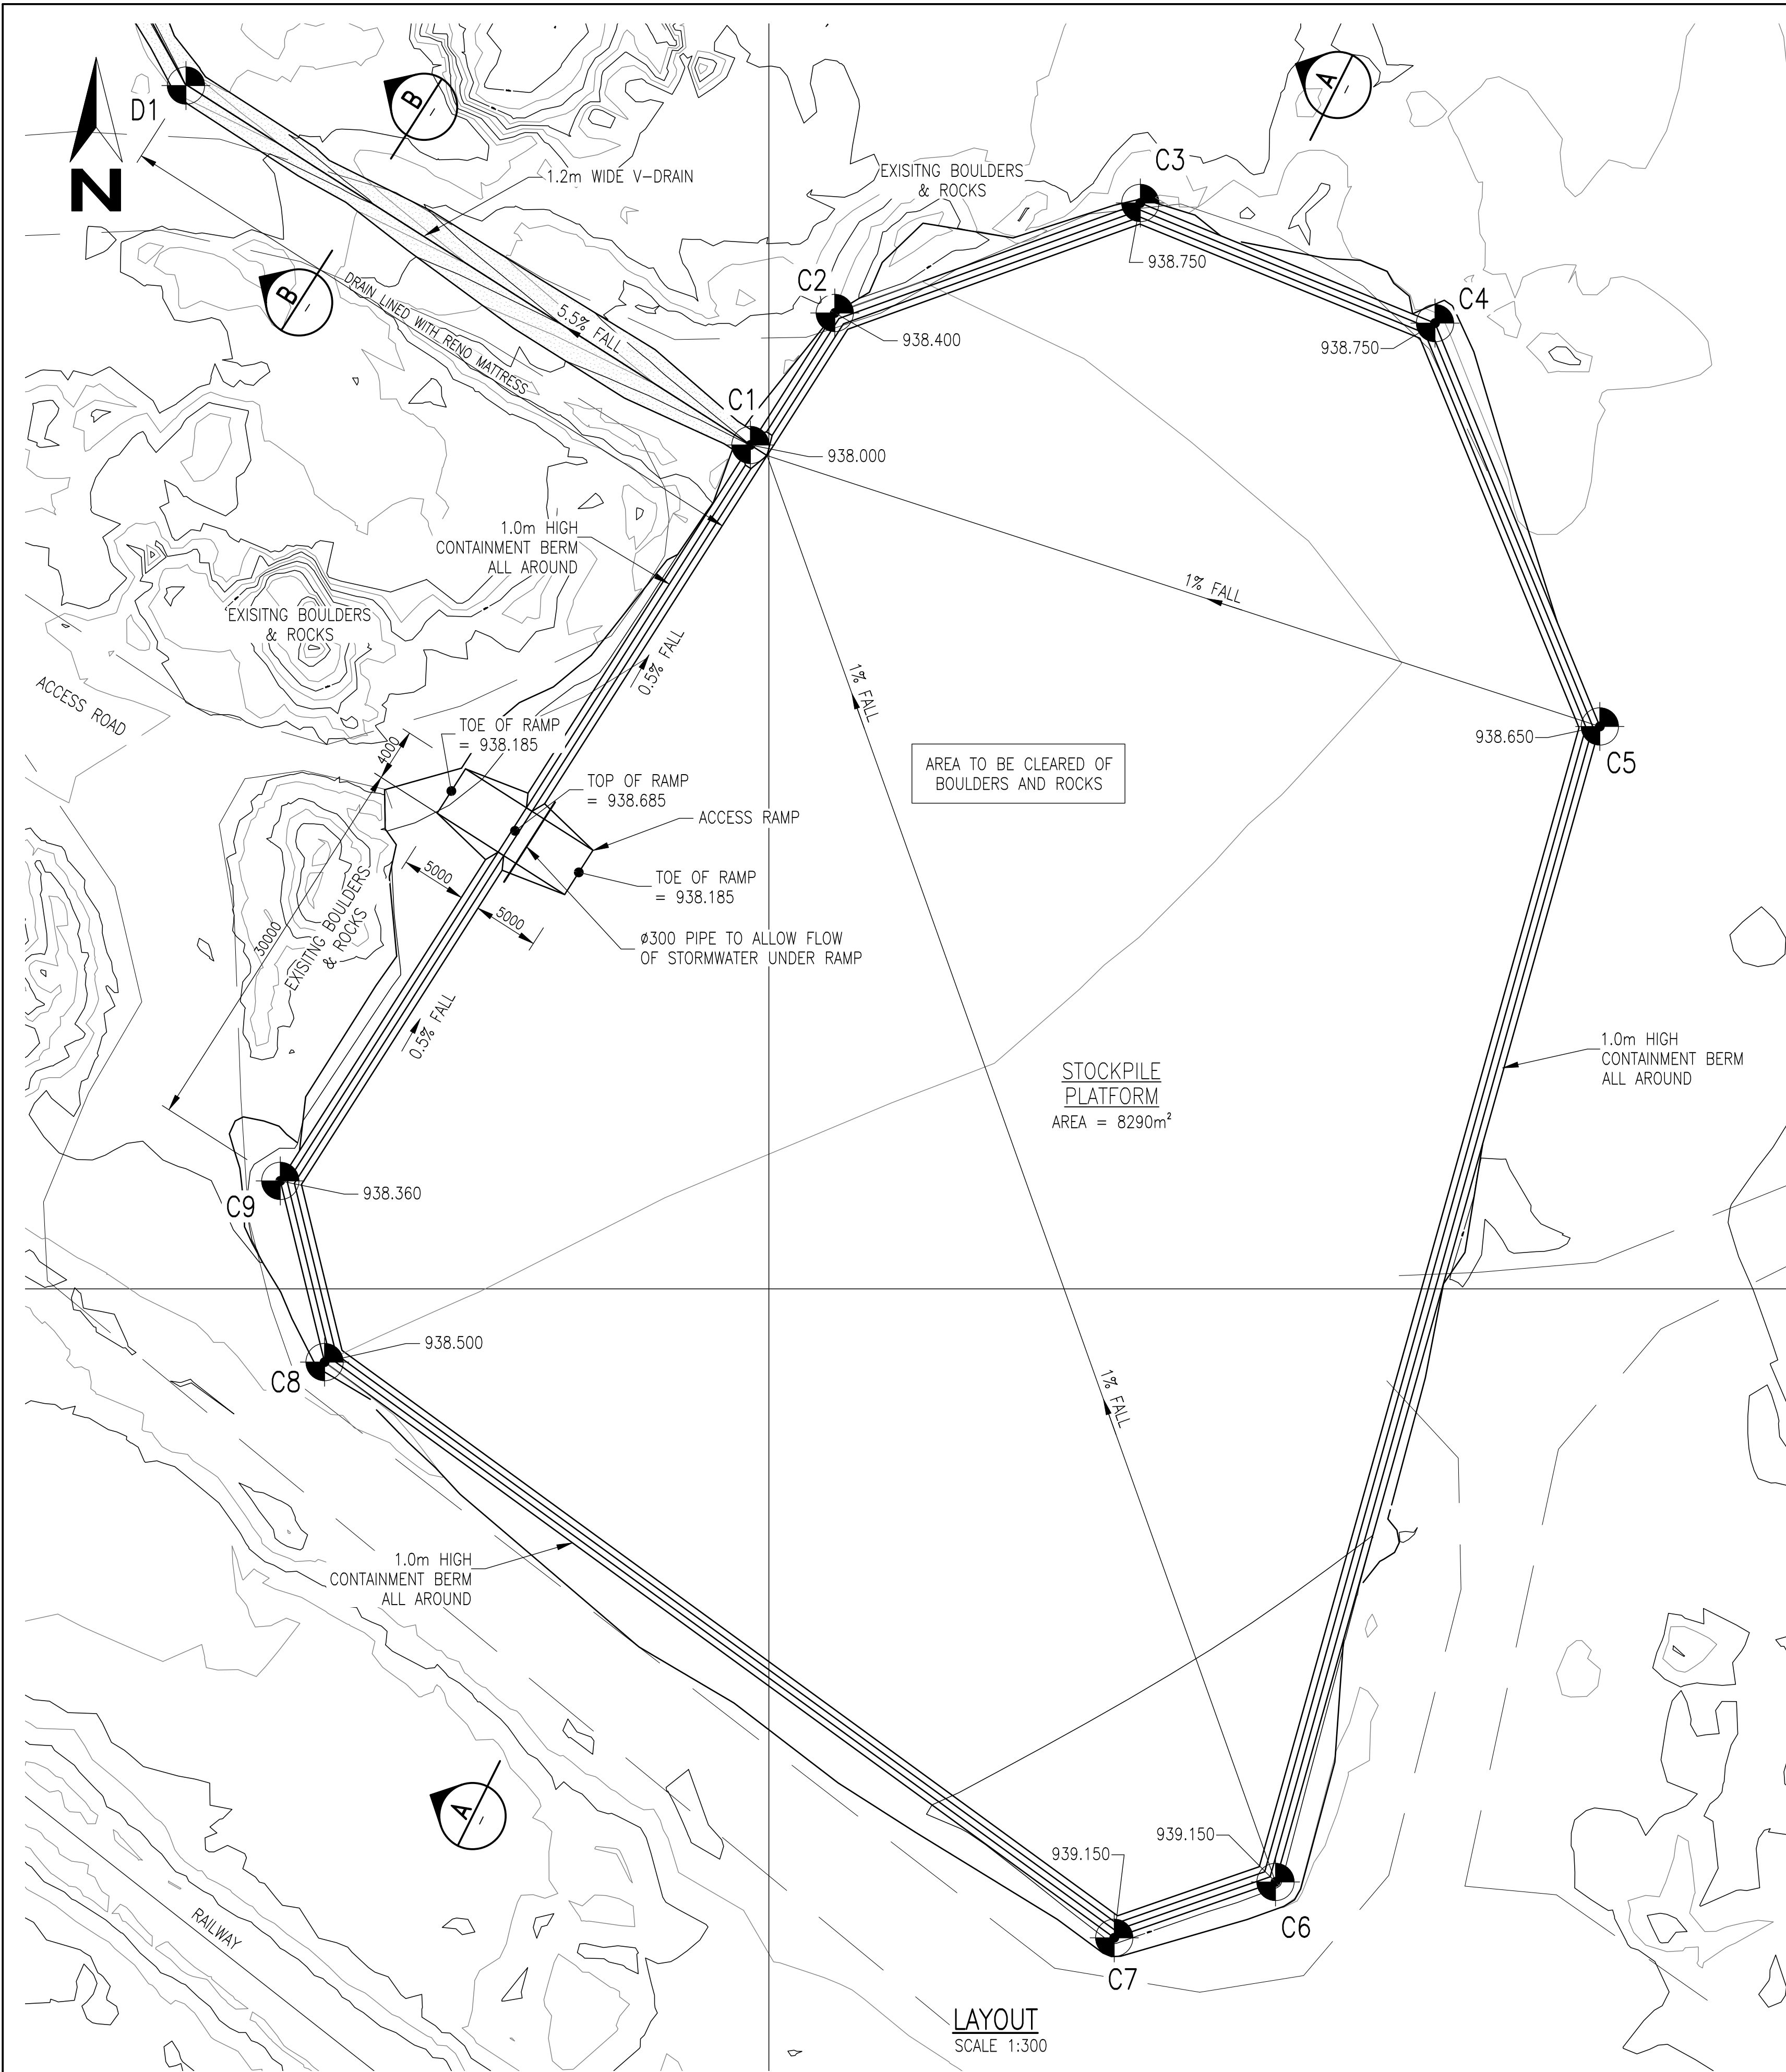


SECTION A
SCALE 1:500

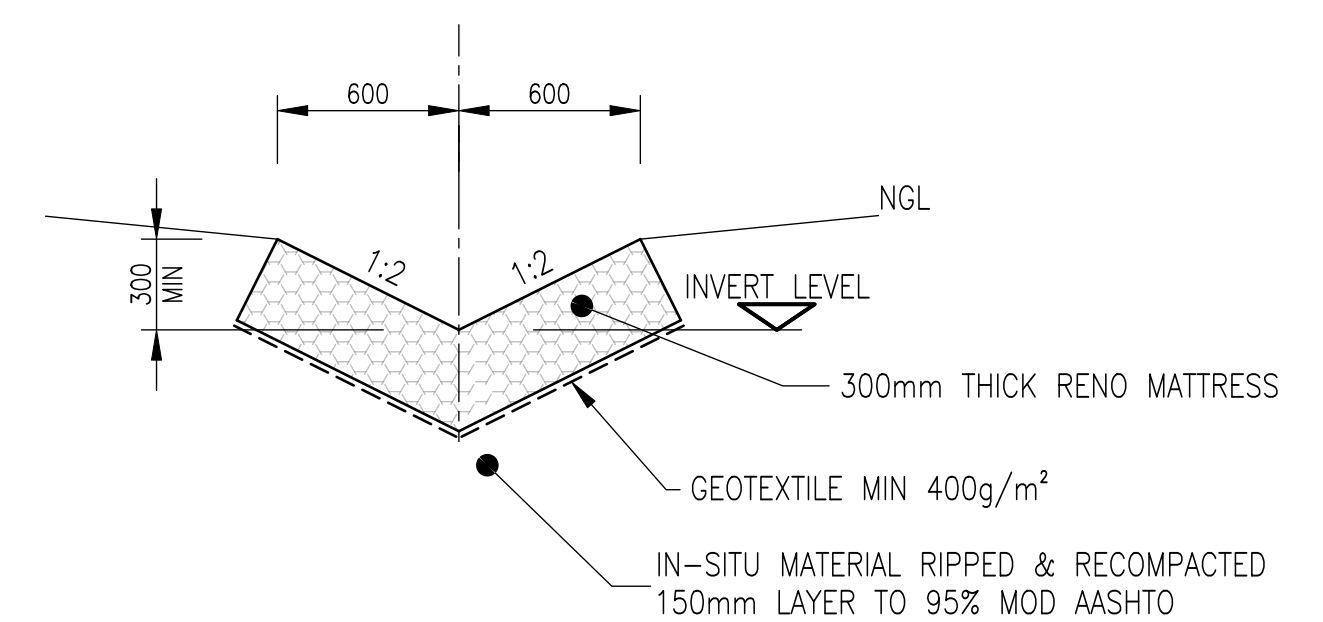

SECTION B
SCALE 1:25

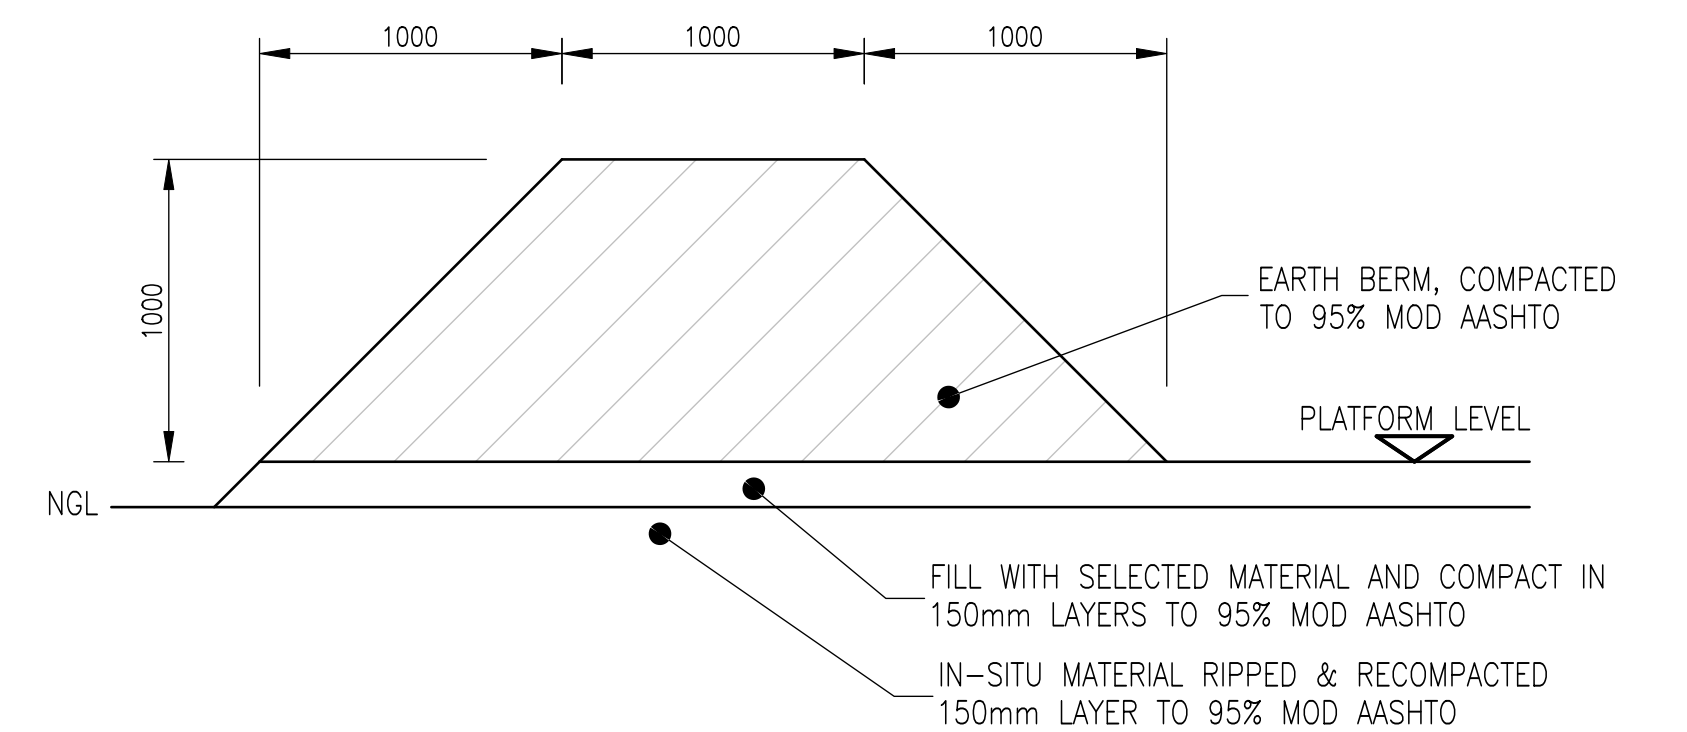

SECTION - CONTAINMENT BERM
SCALE 1:25

COORDINATE LIST BULK EARTHWORKS			
POINT	Y	X	Z
C1	-30 898.596	3 935.805	938.000
C2	-30 905.011	3 925.762	938.400
C3	-30 928.249	3 917.394	938.750
C4	-30 950.663	3 926.534	938.750
C5	-30 963.199	3 957.218	938.650
C6	-30 938.531	4 045.122	939.150
C7	-30 926.267	4 049.371	939.150
C8	-30 866.207	4 005.574	938.500
C9	-30 862.840	3 991.790	938.360

REV.	DATE	BY	DESCRIPTION	SIGN	DRG NUMBER	DESCRIPTION
A	24.05.2022	RS	ISSUED FOR APPROVAL			
REVISIONS				REFERENCE DRAWINGS		



ENGINEER	NAME	DATE	SIGN	CLIENT: ZUTARI for ANGLO AMERICAN PLATINUM (PTY)LTD
	RS	05.05.2022		TITLE: BIERSPRUIT OPENCAST PIT
	EB	03.05.2022		WESTERN STOCKPILE PLATFORM
				LAYOUT, SECTIONS AND DETAILS
DRAWING No.	P052-12	SCALE: 1:300	SIZE: A1	REV. A