



SECTION
SCALE 1:500

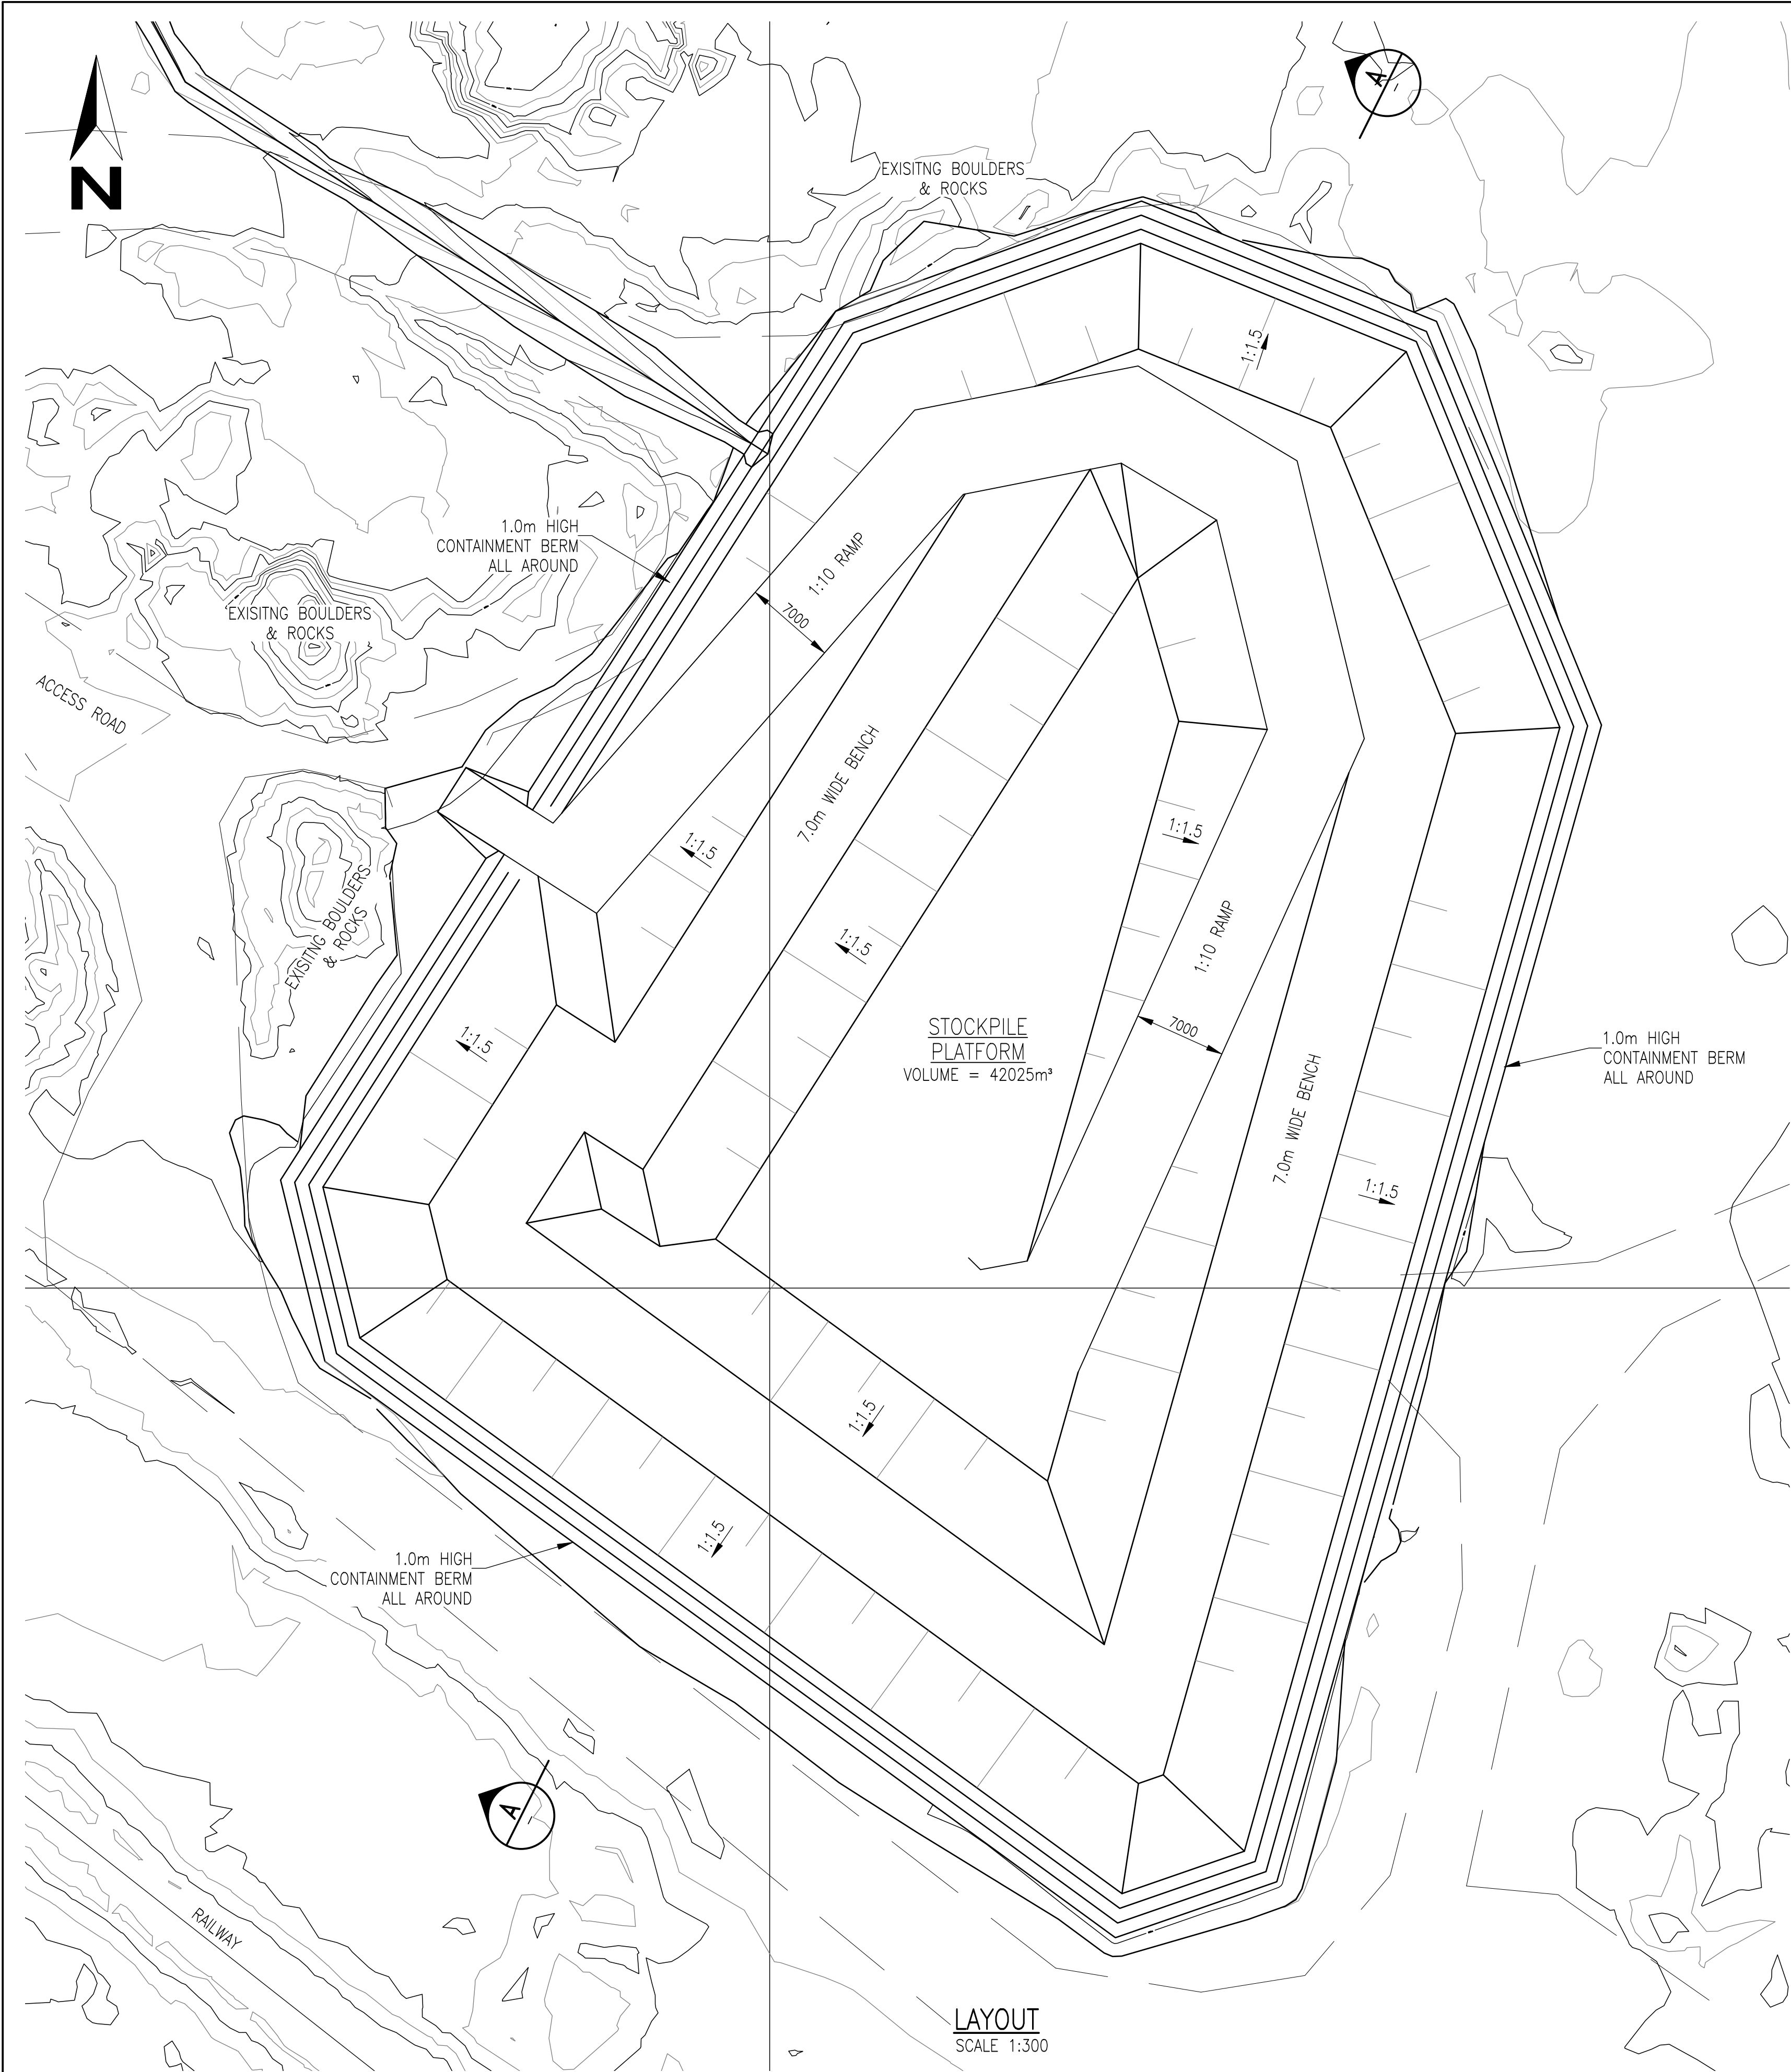

A	05.05.2022	RS	ISSUED FOR APPROVAL			
REV.	DATE	BY	DESCRIPTION	SIGN	DRG NUMBER	DESCRIPTION
REVISIONS				REFERENCE DRAWINGS		

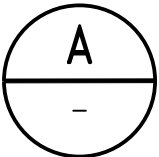

	NAME	DATE	SIGN	CLIENT: ZUTARI for ANGLO AMERICAN PLATINUM (PTY)LTD		
DRAWN	RS	05.05.2022		TITLE: BIERSPRUIT OPENCAST PIT WESTERN STOCKPILE PLATFORM PROPOSED FINAL LANDFORM		
CHECKED	EB	03.05.2022				
APPROVED				DRAWING No.	P052-14	SCALE: 1:300
				SIZE: A1	REV. A	