


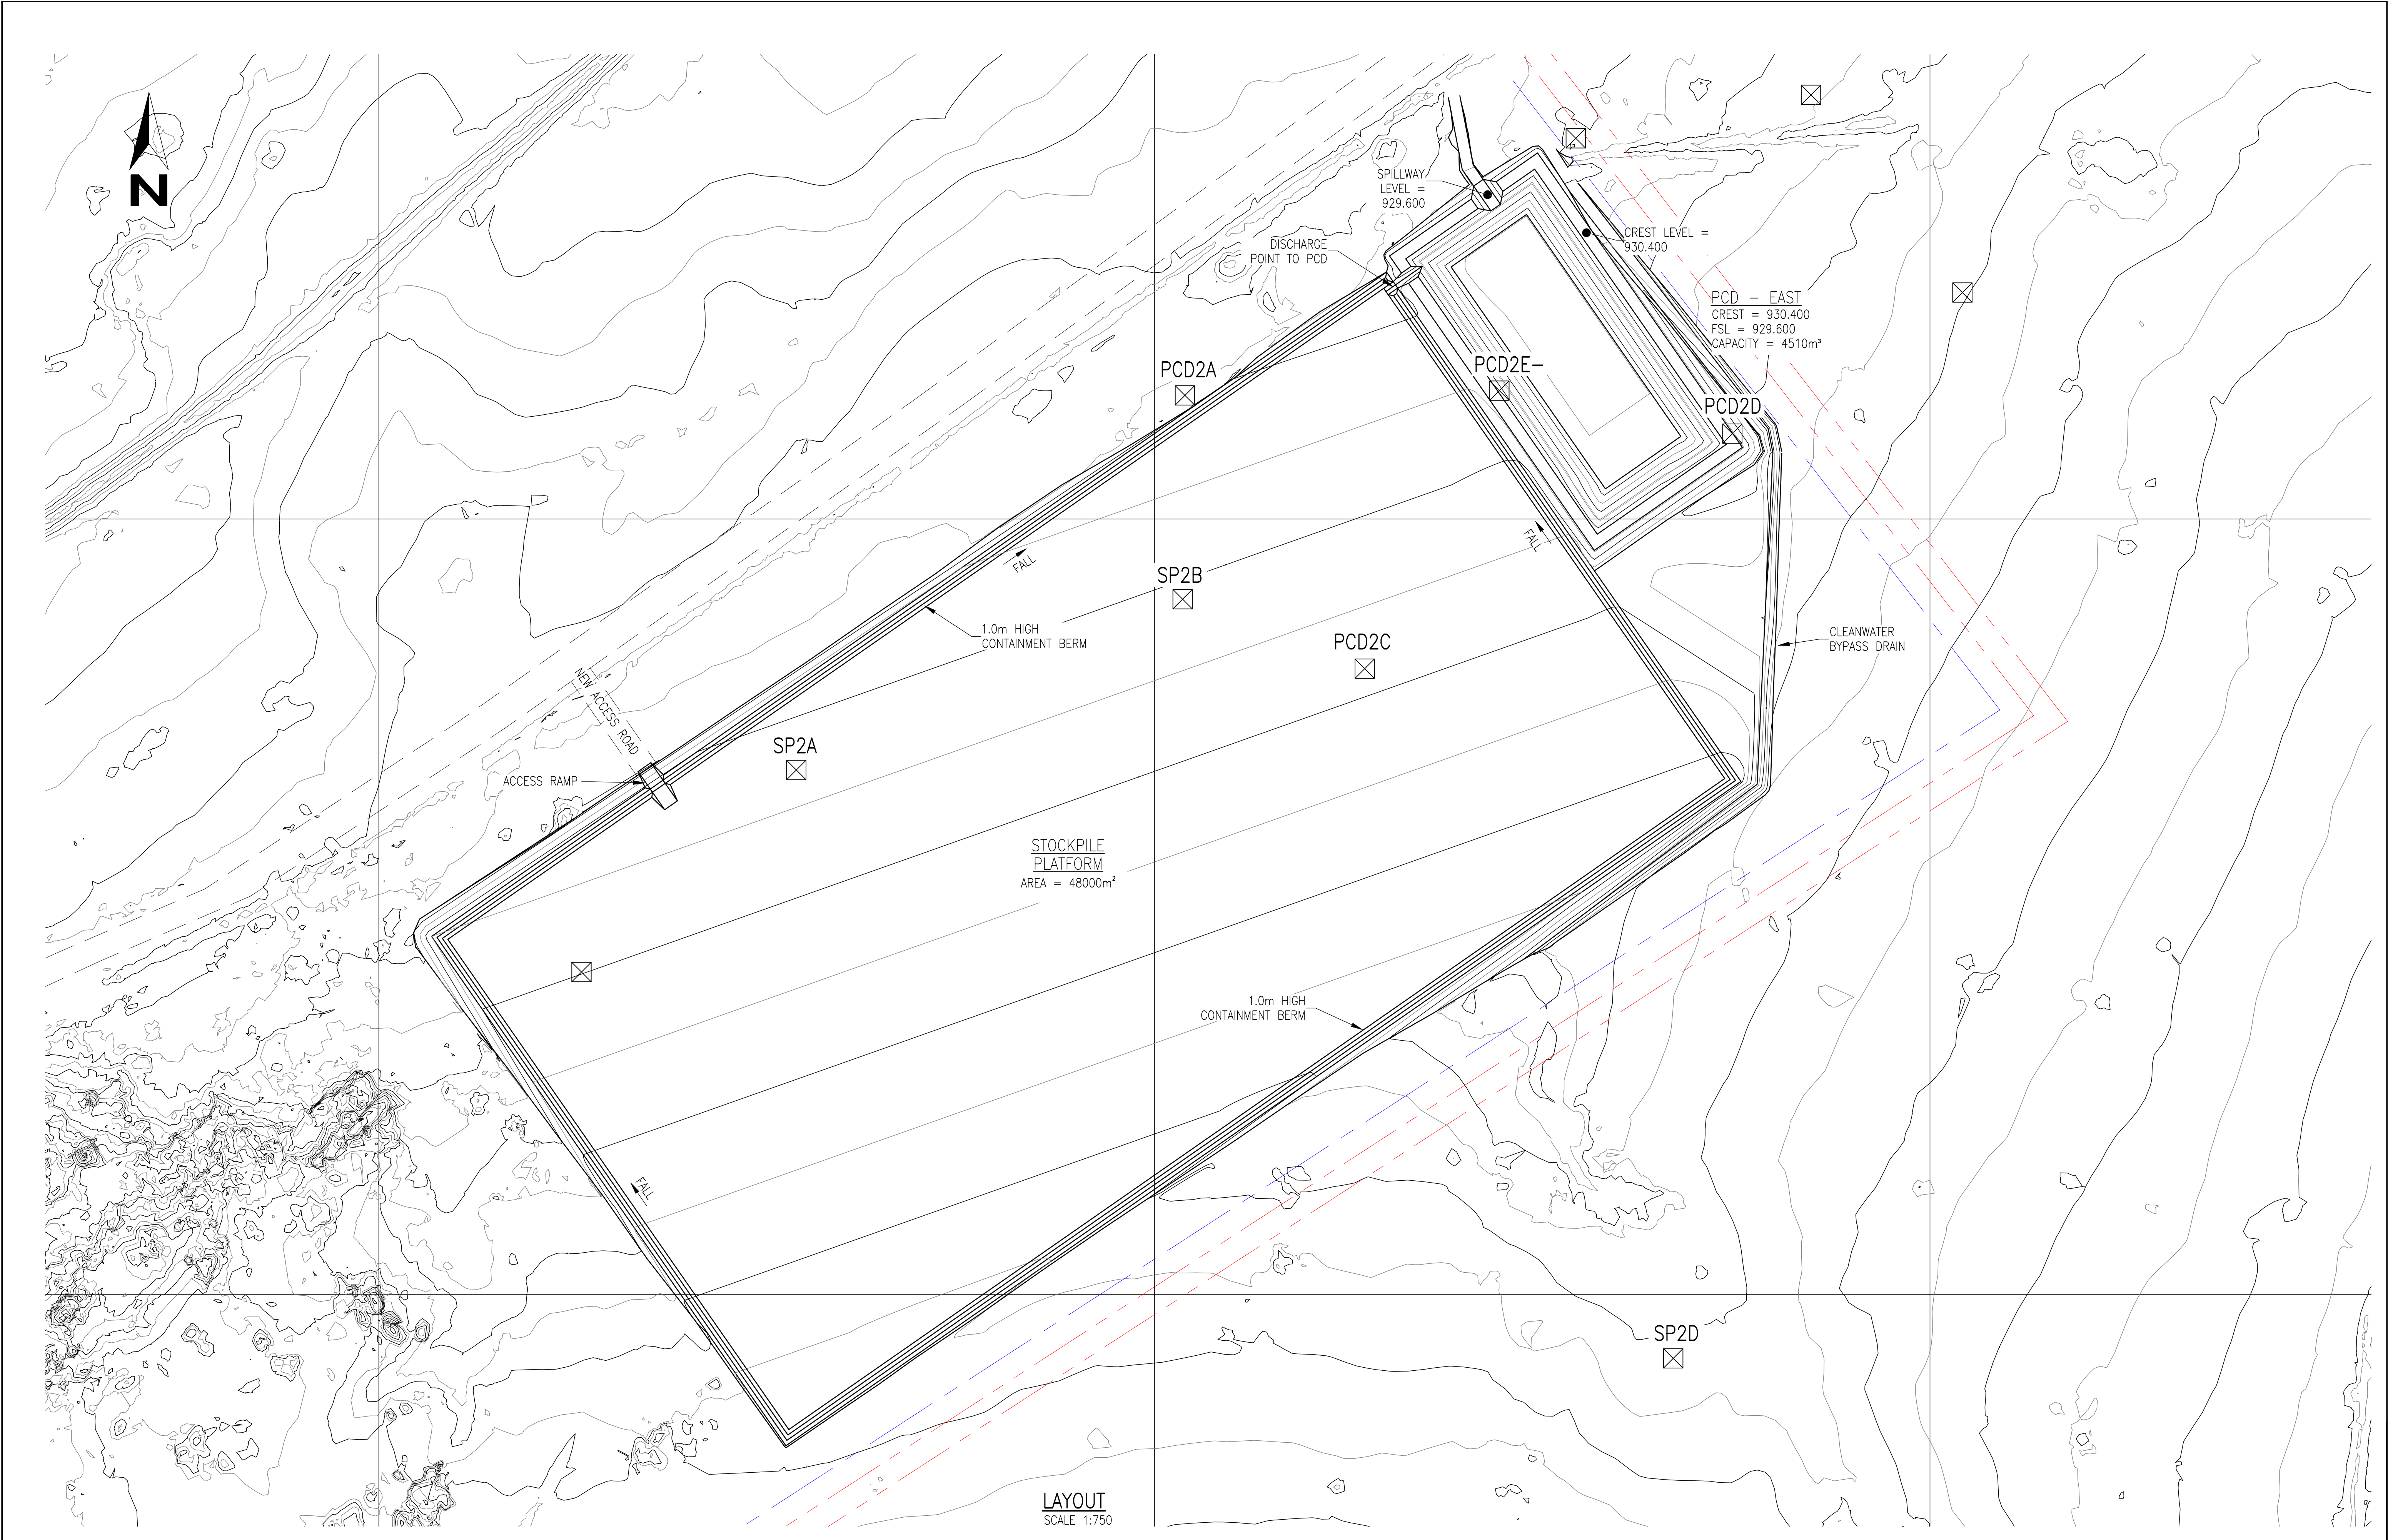

A	18.10.2022	RS	ISSUED FOR APPROVAL			
REV.	DATE	BY	DESCRIPTION	SIGN	DRG NUMBER	DESCRIPTION
			REVISIONS		REFERENCE DRAWINGS	


EBCONSULTING
WASTE MANAGEMENT + CIVIL ENGINEERING

ENGINEER P. A. LEGG 890448		NAME	DATE	SIGN	CLIENT: ZUTARI for ANGLO AMERICAN PLATINUM (PTY)LTD	
	DRAWN	RS	18.10.2022		TITLE: BIERSPRUIT OPENCAST PIT EASTERN STOCKPILE PLATFORM AND PCD GENERAL ARRANGEMENT	
	CHECKED	EB	21.10.2022			
	APPROVED					
DRAWING No.			P052-15		SCALE: 1:750	SIZE: A1
					REV. A	