



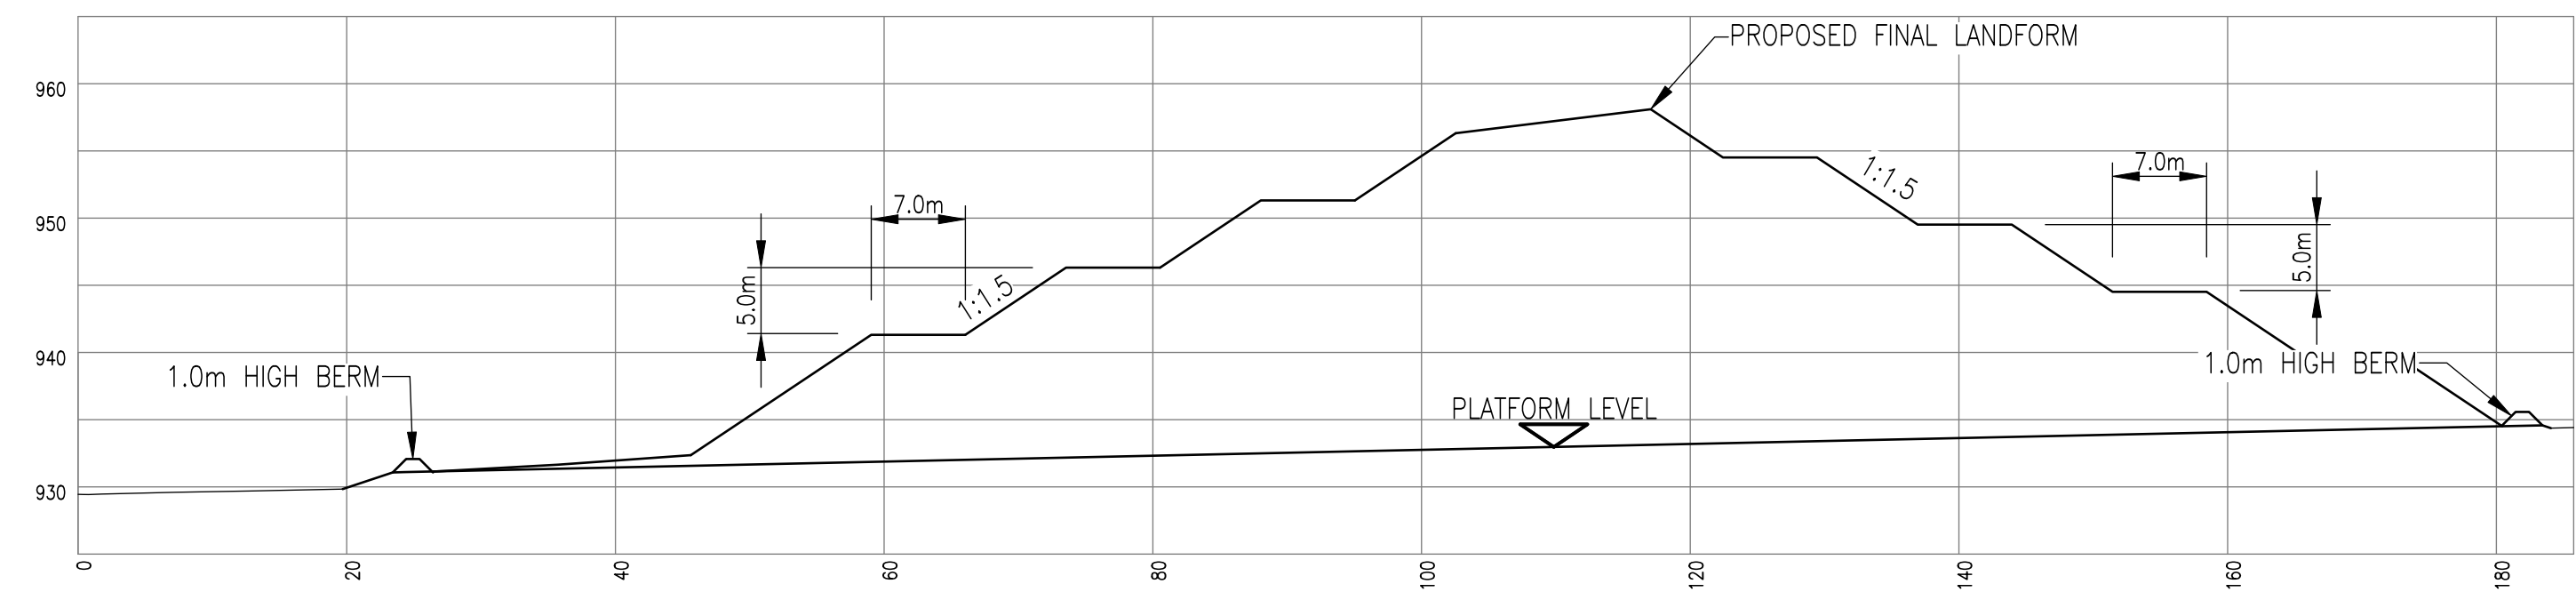

A	18.10.2022	RS	ISSUED FOR APPROVAL			
REV.	DATE	BY	DESCRIPTION	SIGN	DRG NUMBER	DESCRIPTION
			REVISIONS		REFERENCE DRAWINGS	

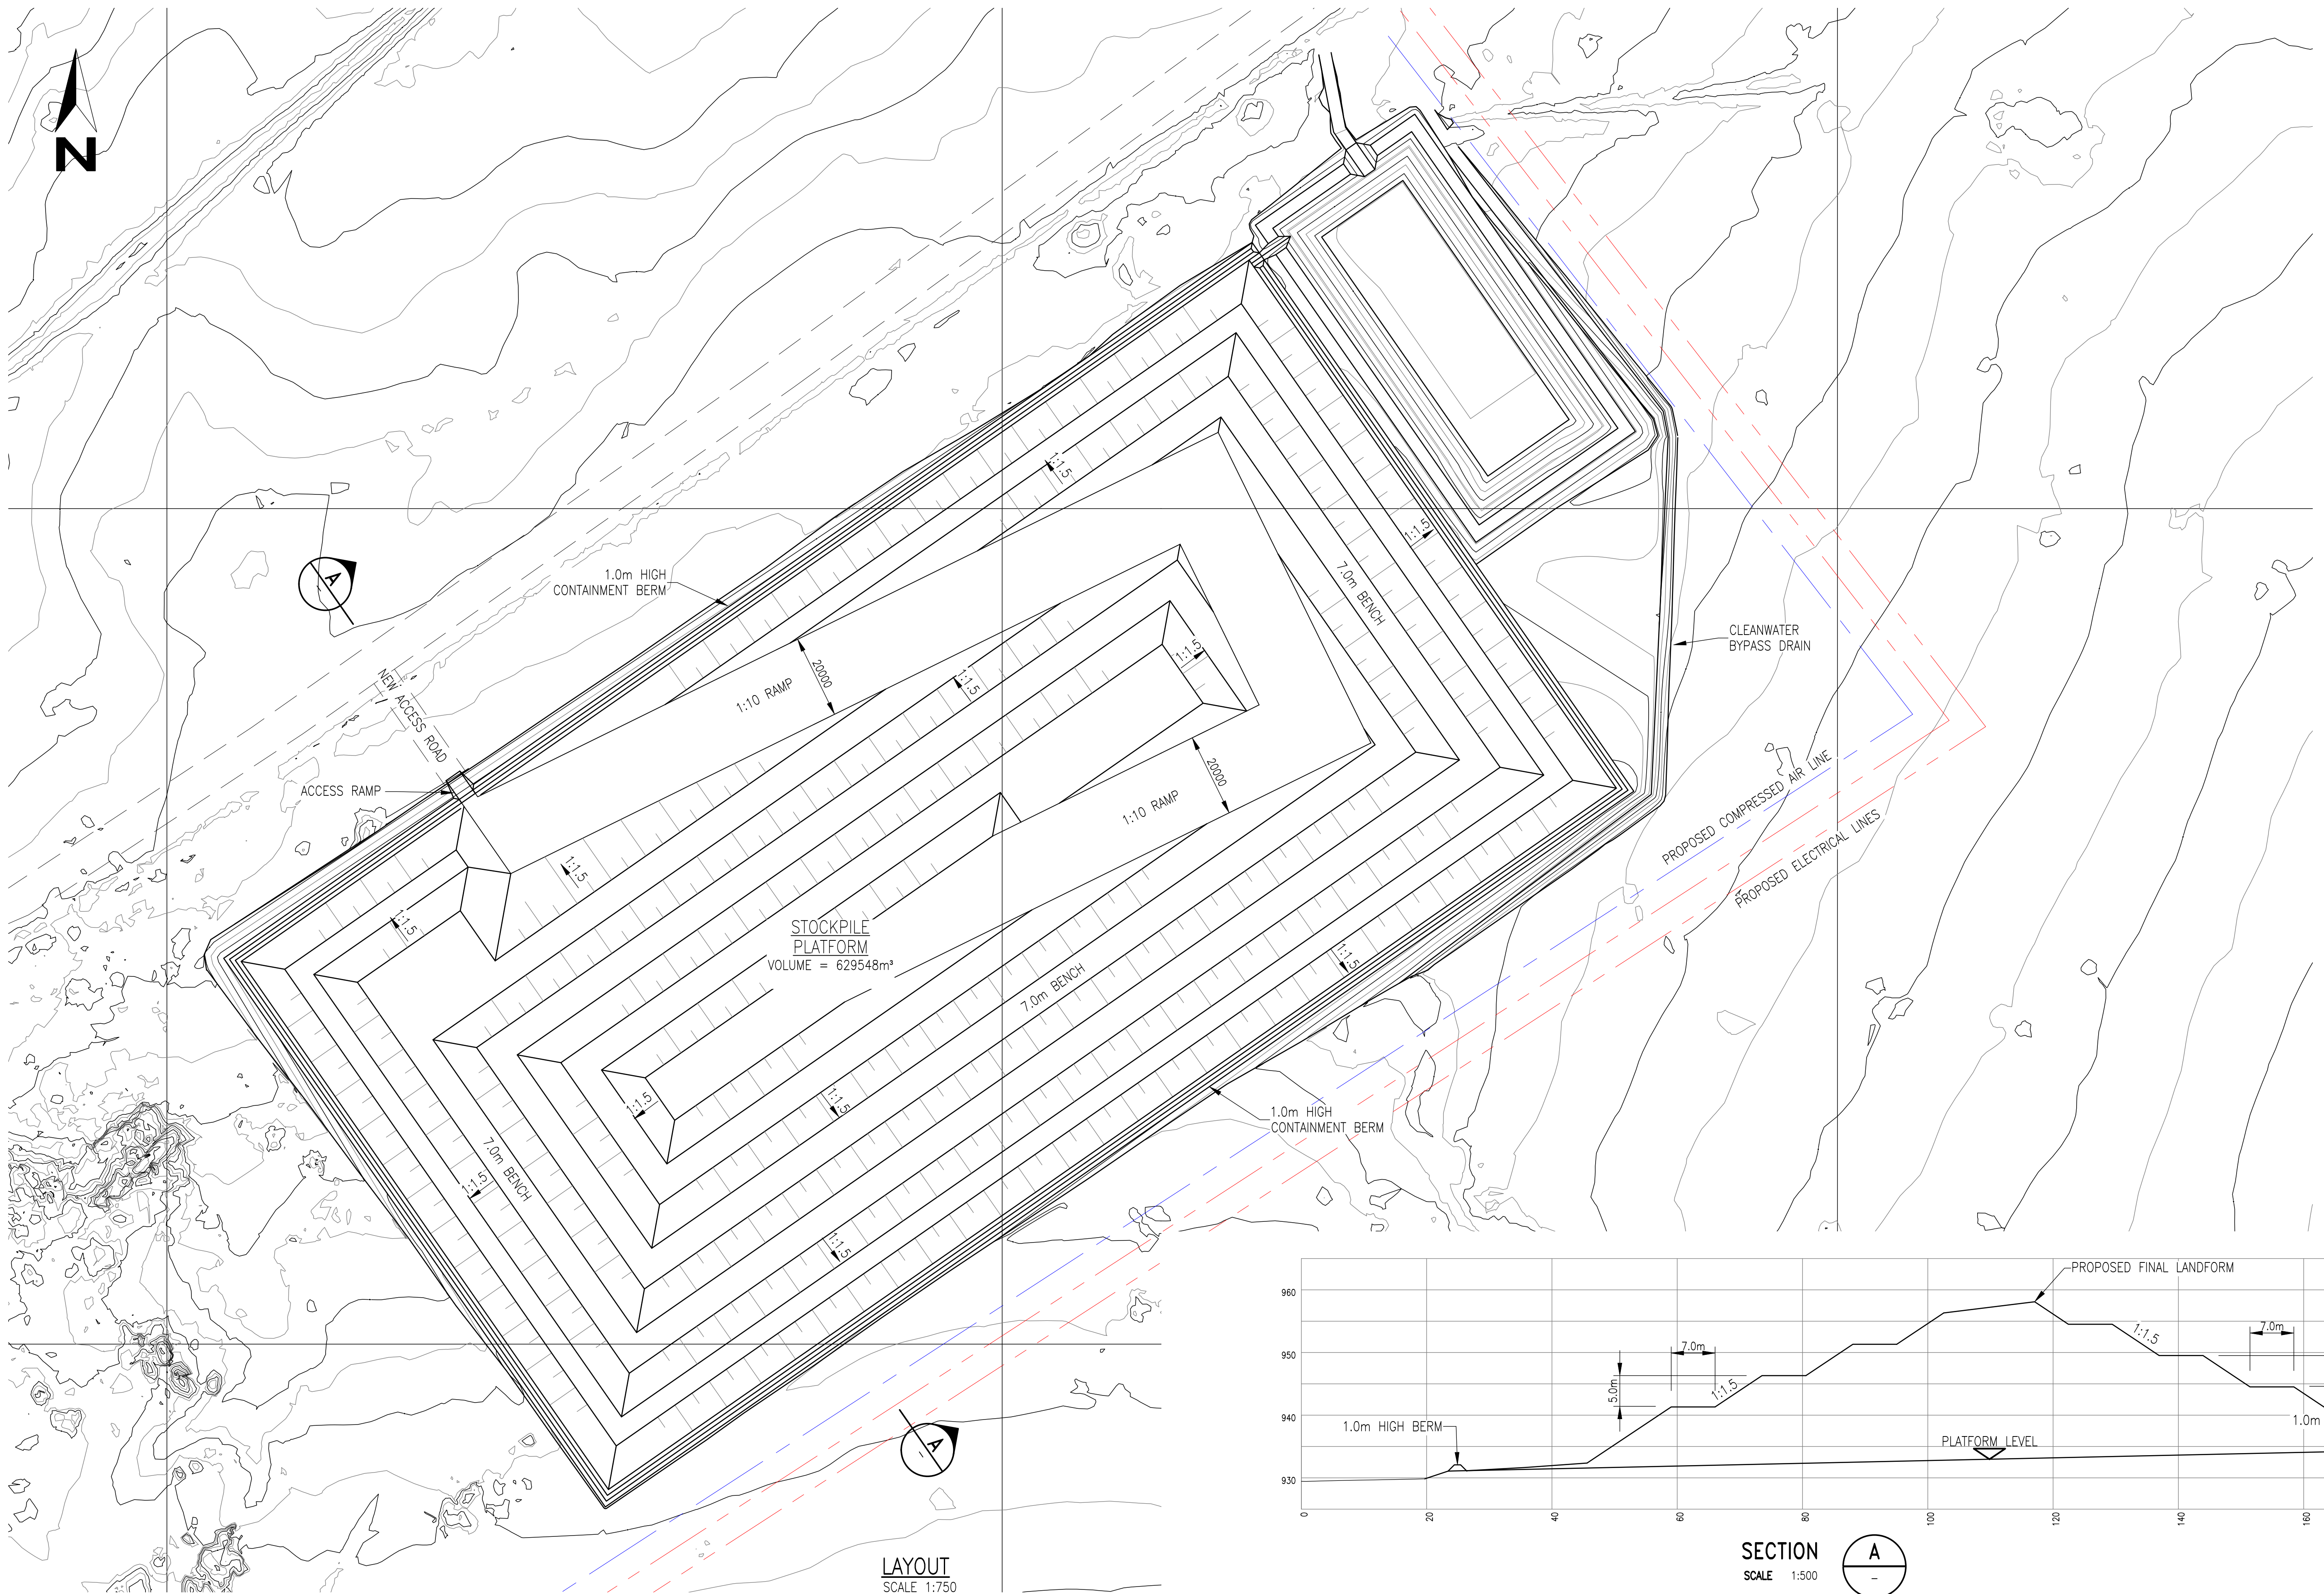

ENGINEER					CLIENT: ZUTARI for ANGLO AMERICAN PLATINUM (PTY)LTD	
	DRAWN	RS	18.10.2022		TITLE: BIERSPRUIT OPENCAST PIT EASTERN STOCKPILE PLATFORM PROPOSED FINAL LANDFORM	
	CHECKED	EB	21.10.2022			
	APPROVED				DRAWING No. P052-18	SCALE: 1:750
					SIZE: A1	REV. A